


Norvell Mining Project

Norvell, Michigan

NOVEMBER 14, 2025

ISSUED FOR CONDITIONAL USE PERMIT APPLICATION

SmithGroup Project Number: 14324

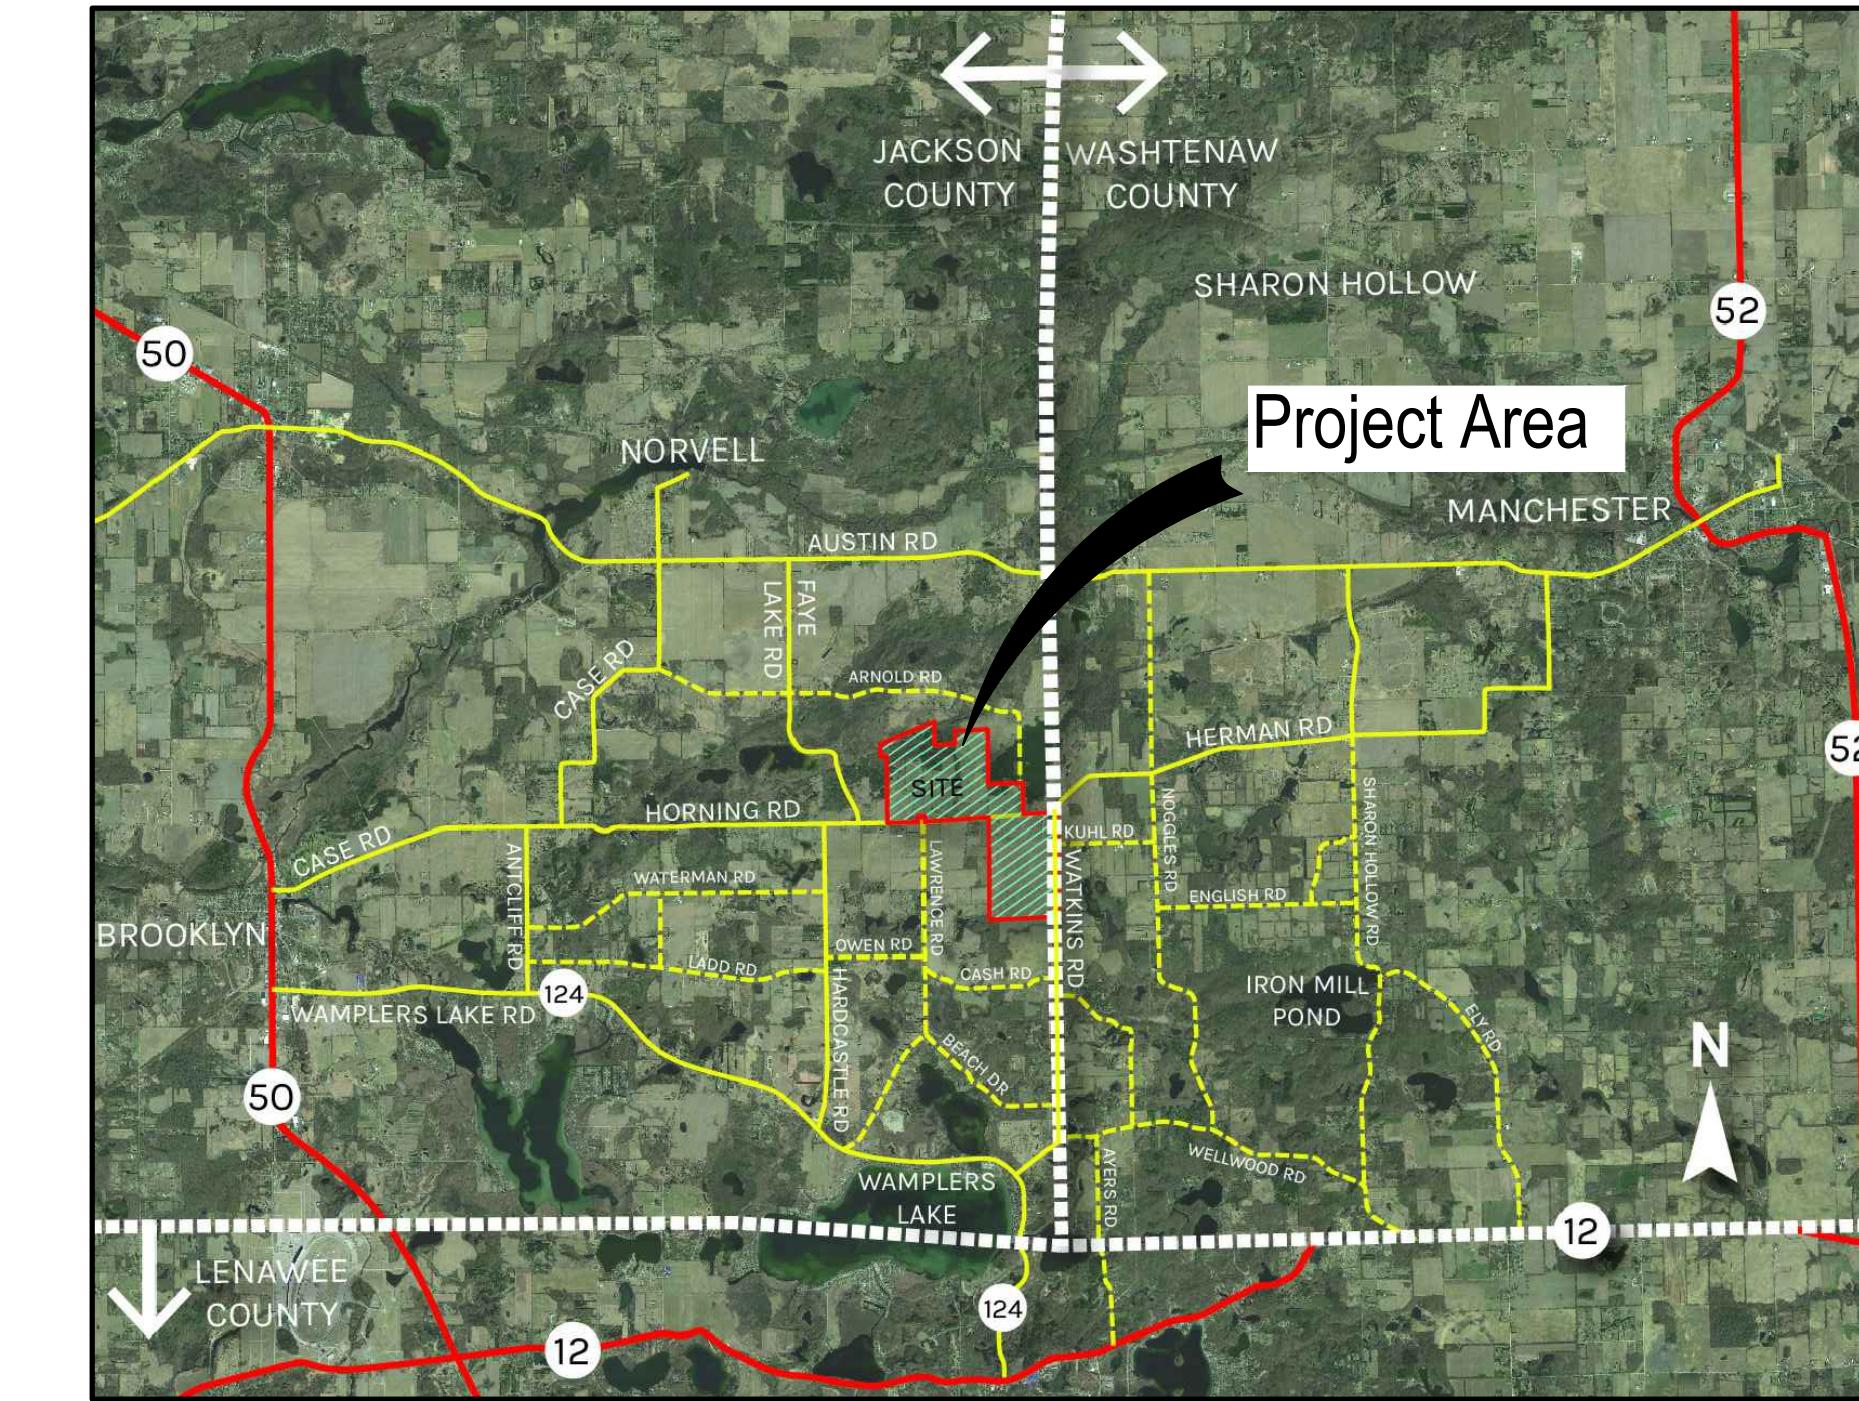

PROJECT VICINITY MAP

SHEET INDEX	
Sheet Number	Sheet Title
G001	COVER SHEET
G101	MINING PHASING PLAN - PHASE 1 AND 2
G102	MINING PHASING PLAN - PHASE 3 AND 4
G103	MINING PHASING PLAN - PHASE 4 CLOSEOUT
G105	MINING PHASING PLAN - PHASE 5 AND 6
G106	MINING PHASING PLAN - PHASE 7 AND 8
G107	MINING PHASING PLAN - PHASE 9 AND 10
G108	MINING PHASING PLAN - PHASE 10 CLOSEOUT
G109	MINING PHASING PLAN - PHASE 1 AND 2 ENLARGED
G110	MINING PHASING PLAN - PHASE 3 ENLARGED
G111	MINING PHASING PLAN - PHASE 4 ENLARGED
G112	MINING PHASING PLAN - PHASE 5 AND 6 ENLARGED
G113	MINING PHASING PLAN - PHASE 7 AND 8 ENLARGED
G114	MINING PHASING PLAN - PHASE 9 AND 10 ENLARGED
G401	ENTRYWAY ENLARGEMENT
CS101	FUTURE LAND USE DEVELOPMENT PLAN - NORTH
CS102	FUTURE LAND USE DEVELOPMENT PLAN - SOUTH
CG101	SITE RECLAMATION PLANS - NORTH
CG102	SITE RECLAMATION PLANS - SOUTH
CG103	SITE RECLAMATION PLANS - PHASE 1 AND 2 ENLARGED
CG104	SITE RECLAMATION PLANS - PHASE 3 ENLARGED
CG105	SITE RECLAMATION PLANS - PHASE 4- ENLARGED
CG106	SITE RECLAMATION PLANS - PHASE 5 AND 6 ENLARGED
CG107	SITE RECLAMATION PLANS - PHASE 7 AND 8 ENLARGED
CG108	SITE RECLAMATION PLANS - PHASE 9 AND 10 ENLARGED
CG201	SITE RECLAMATION SECTIONS - NOTH
CG202	SITE RECLAMATION SECTIONS - SOUTH

Prepared for:

AMERICAN AGGREGATES
OF MICHIGAN


OPERATIONS NOTES:

1. MATERIAL QUANTITIES AND MINING TIME FRAMES HAVE BEEN ESTIMATED BASED ON AVAILABLE INFORMATION ABOUT GEOLOGICAL CONDITIONS AND CURRENT PROJECTIONS FOR PRODUCTION AND SALES, AND ARE SUBJECT TO CHANGE BASED ON THE DISCOVERY OF UNANTICIPATED CONDITIONS AND CHANGES IN MARKET CONDITIONS. AS SUCH CHANGES MAY BECOME APPARENT, THEY WILL BE REPORTED IN THE PROCESS OF RENEWING THE NORVELL TOWNSHIP ANNUAL SOIL REMOVAL PERMIT
2. STORMWATER AND POTENTIAL EROSION AND SEDIMENTATION ISSUES WILL BE MANAGED THROUGH THE USE OF TEMPORARY AND LONG TERM INFILTRATION BASINS, PRESERVATION BUFFERS, AND SILT FENCE AT THE PERIMETER OF EXCAVATION WHERE RUNOFF MAY POTENTIALLY LEAVE THE MINING AREA DURING SITE PREPARATION. ALL STORMWATER FROM THE MINING AREA WILL BE HELD ON SITE
3. THE EXTRACTION OF SAND AND GRAVEL WILL BE COMPLETED WITH FRONT END LOADERS, EITHER LOADING DIRECTLY INTO TRUCKS FOR HAULING, OR INTO THE HOPPER AND CONVEYOR FEEDING THE PROCESSING PLANT. NO EXPLOSIVES WILL BE USED DURING THE OPERATION
4. FINAL ENTRY LOCATION AND CONFIGURATION WILL BE SUBJECT TO THE INPUT OF THE JACKSON COUNTY DEPARTMENT OF TRANSPORTATION, FROM WHICH AMERICAN AGGREGATES OF MICHIGAN (AAOM) WILL OBTAIN ALL NECESSARY PERMITS AND APPROVALS PRIOR TO COMMERCIAL SHIPPING FROM THE SITE
5. THE 10 PHASES DELINEATED ON THE PLANS ARE ANTICIPATE TO TAKE APPROXIMATELY 2 YEARS EACH TO COMPLETE, SUBJECT TO MARKET CONDITIONS. ACTIVE MINING IS ANTICIPATED TO LAST APPROXIMATELY 20 YEARS, WITH ONE ADDITIONAL YEAR TO COMPLETE FINAL RECLAMATION AND REMOVAL OF MINING EQUIPMENT. PROGRESS WILL BE REPORTED ANNUALLY DURING THE TOWNSHIP SITE INSPECTION, AND EVERY TWO YEARS THROUGH THE UPDATED MINING PLANS AND PERMIT RENEWAL PROCESS.

Prepared by:

SMITHGROUP


201 DEPOT STREET
SECOND FLOOR
ANN ARBOR, MI 48104
734.662.4457
www.smithgroup.com

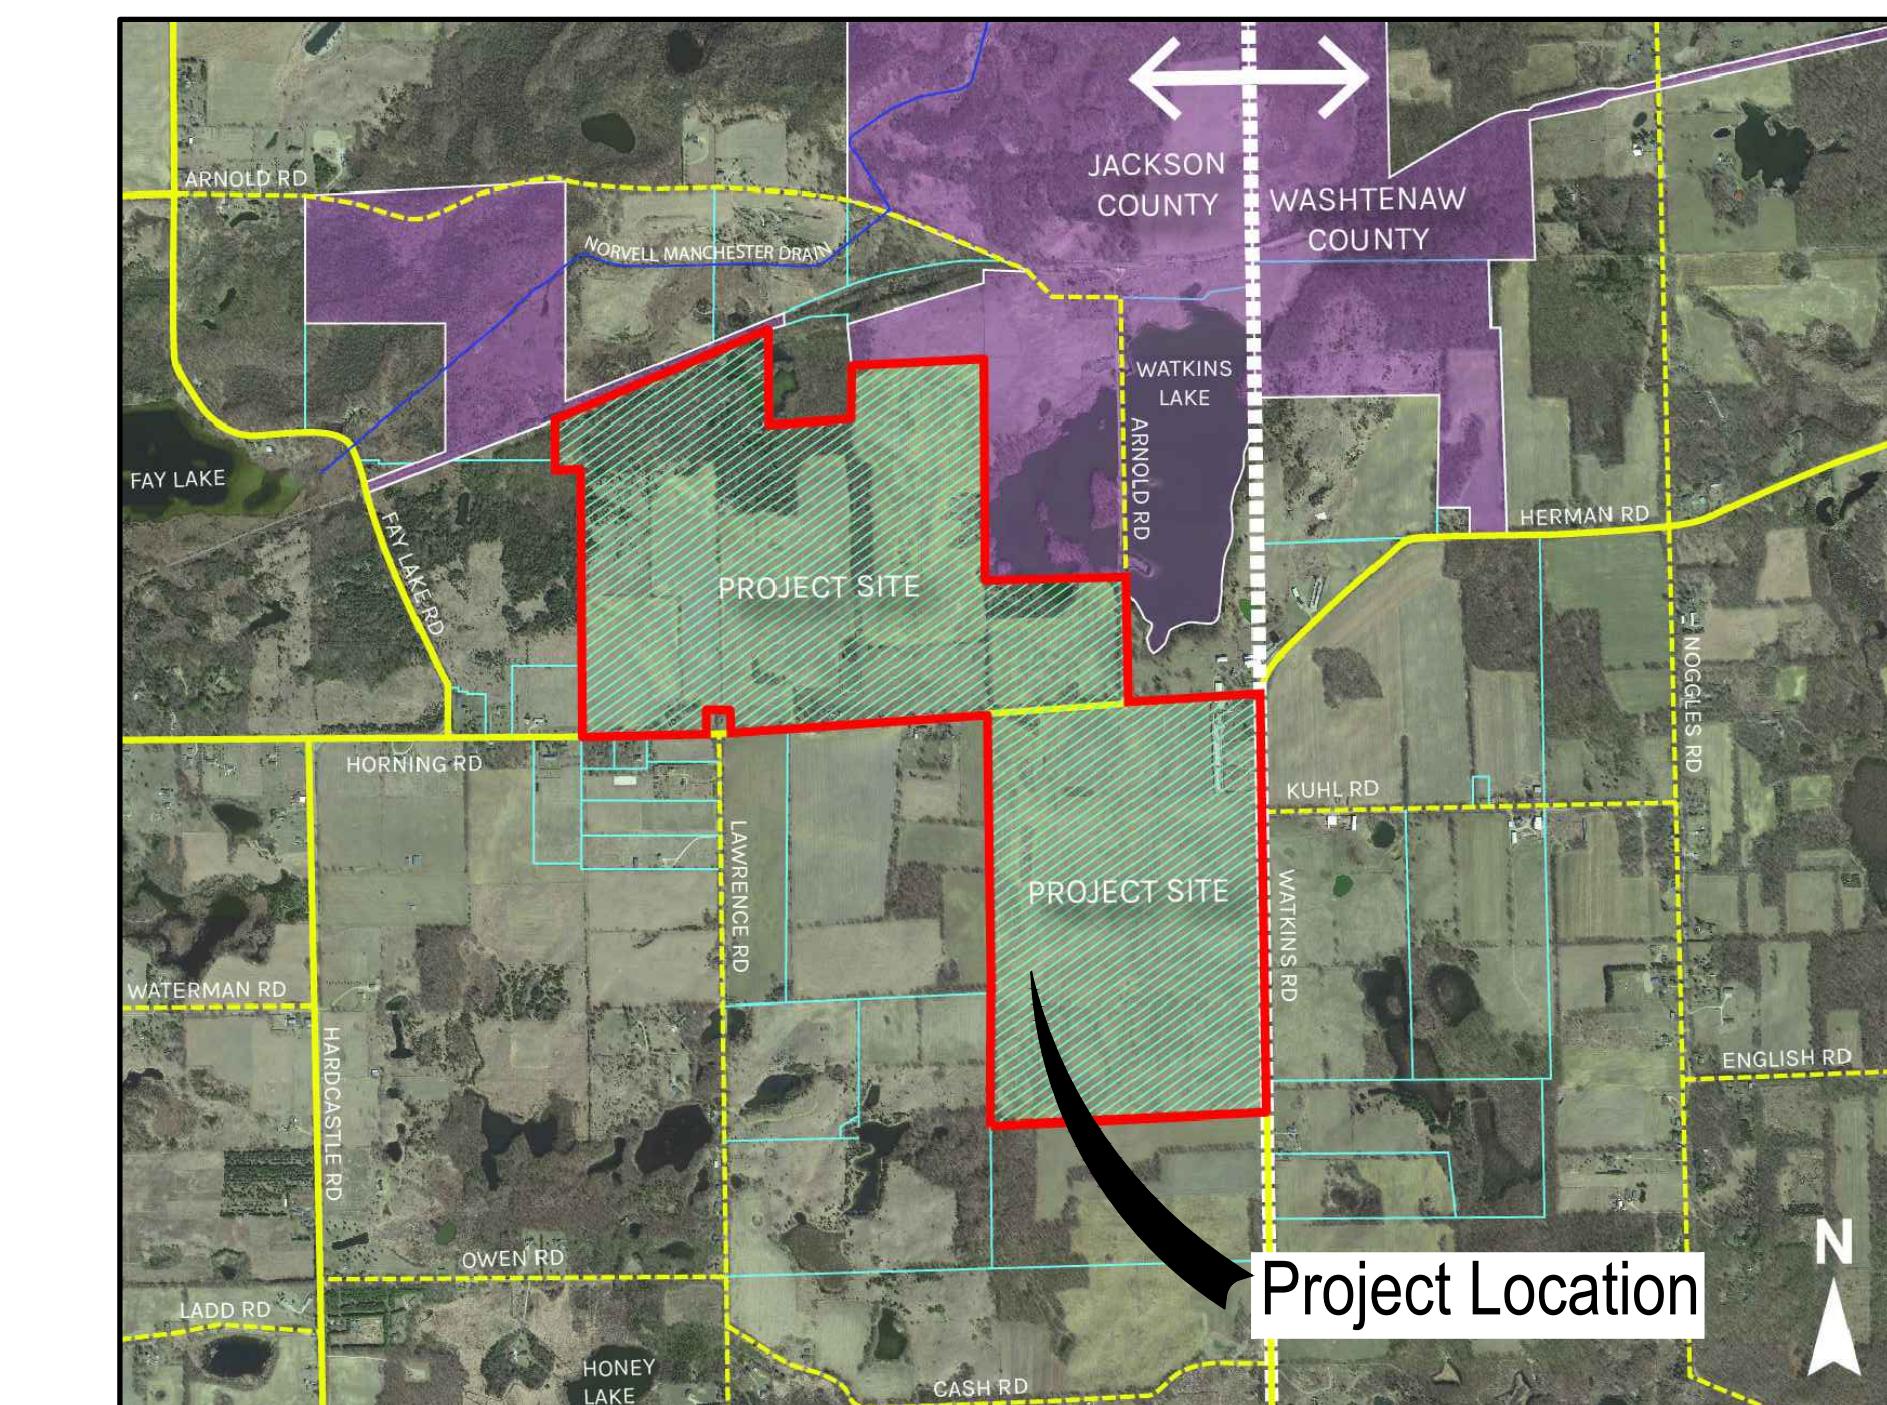


PROJECT LOCATION MAP


RECLAMATION NOTES:


1. RECLAMATION SLOPES ARE PROPOSED AT 3:1 (HORIZONTAL TO VERTICAL) IN CONFORMANCE WITH TOWNSHIP STANDARDS
2. GRADES SHOWN ARE ILLUSTRATIVE OF FINAL RECLAMATION LAND SHAPE, WHICH MAY VARY BASED ON ACTUAL GEOLOGICAL CONDITIONS.
3. REMAINING BERMS ALONG THE PERIMETER OF THE SITE MAY BE REMOVED DURING FINAL RECLAMATION OR LEFT IN WHOLE OR PART TO PROVIDE VISUAL SCREENING OF FUTURE LAND DEVELOPMENT.
4. INTERIM USE OF MINED AND RECLAMED LAND WILL BE OPEN GRASSLAND. NO ACTIVE USES ARE PROPOSED UNTIL ALL MINING AND RECLAMATION IS COMPLETED.

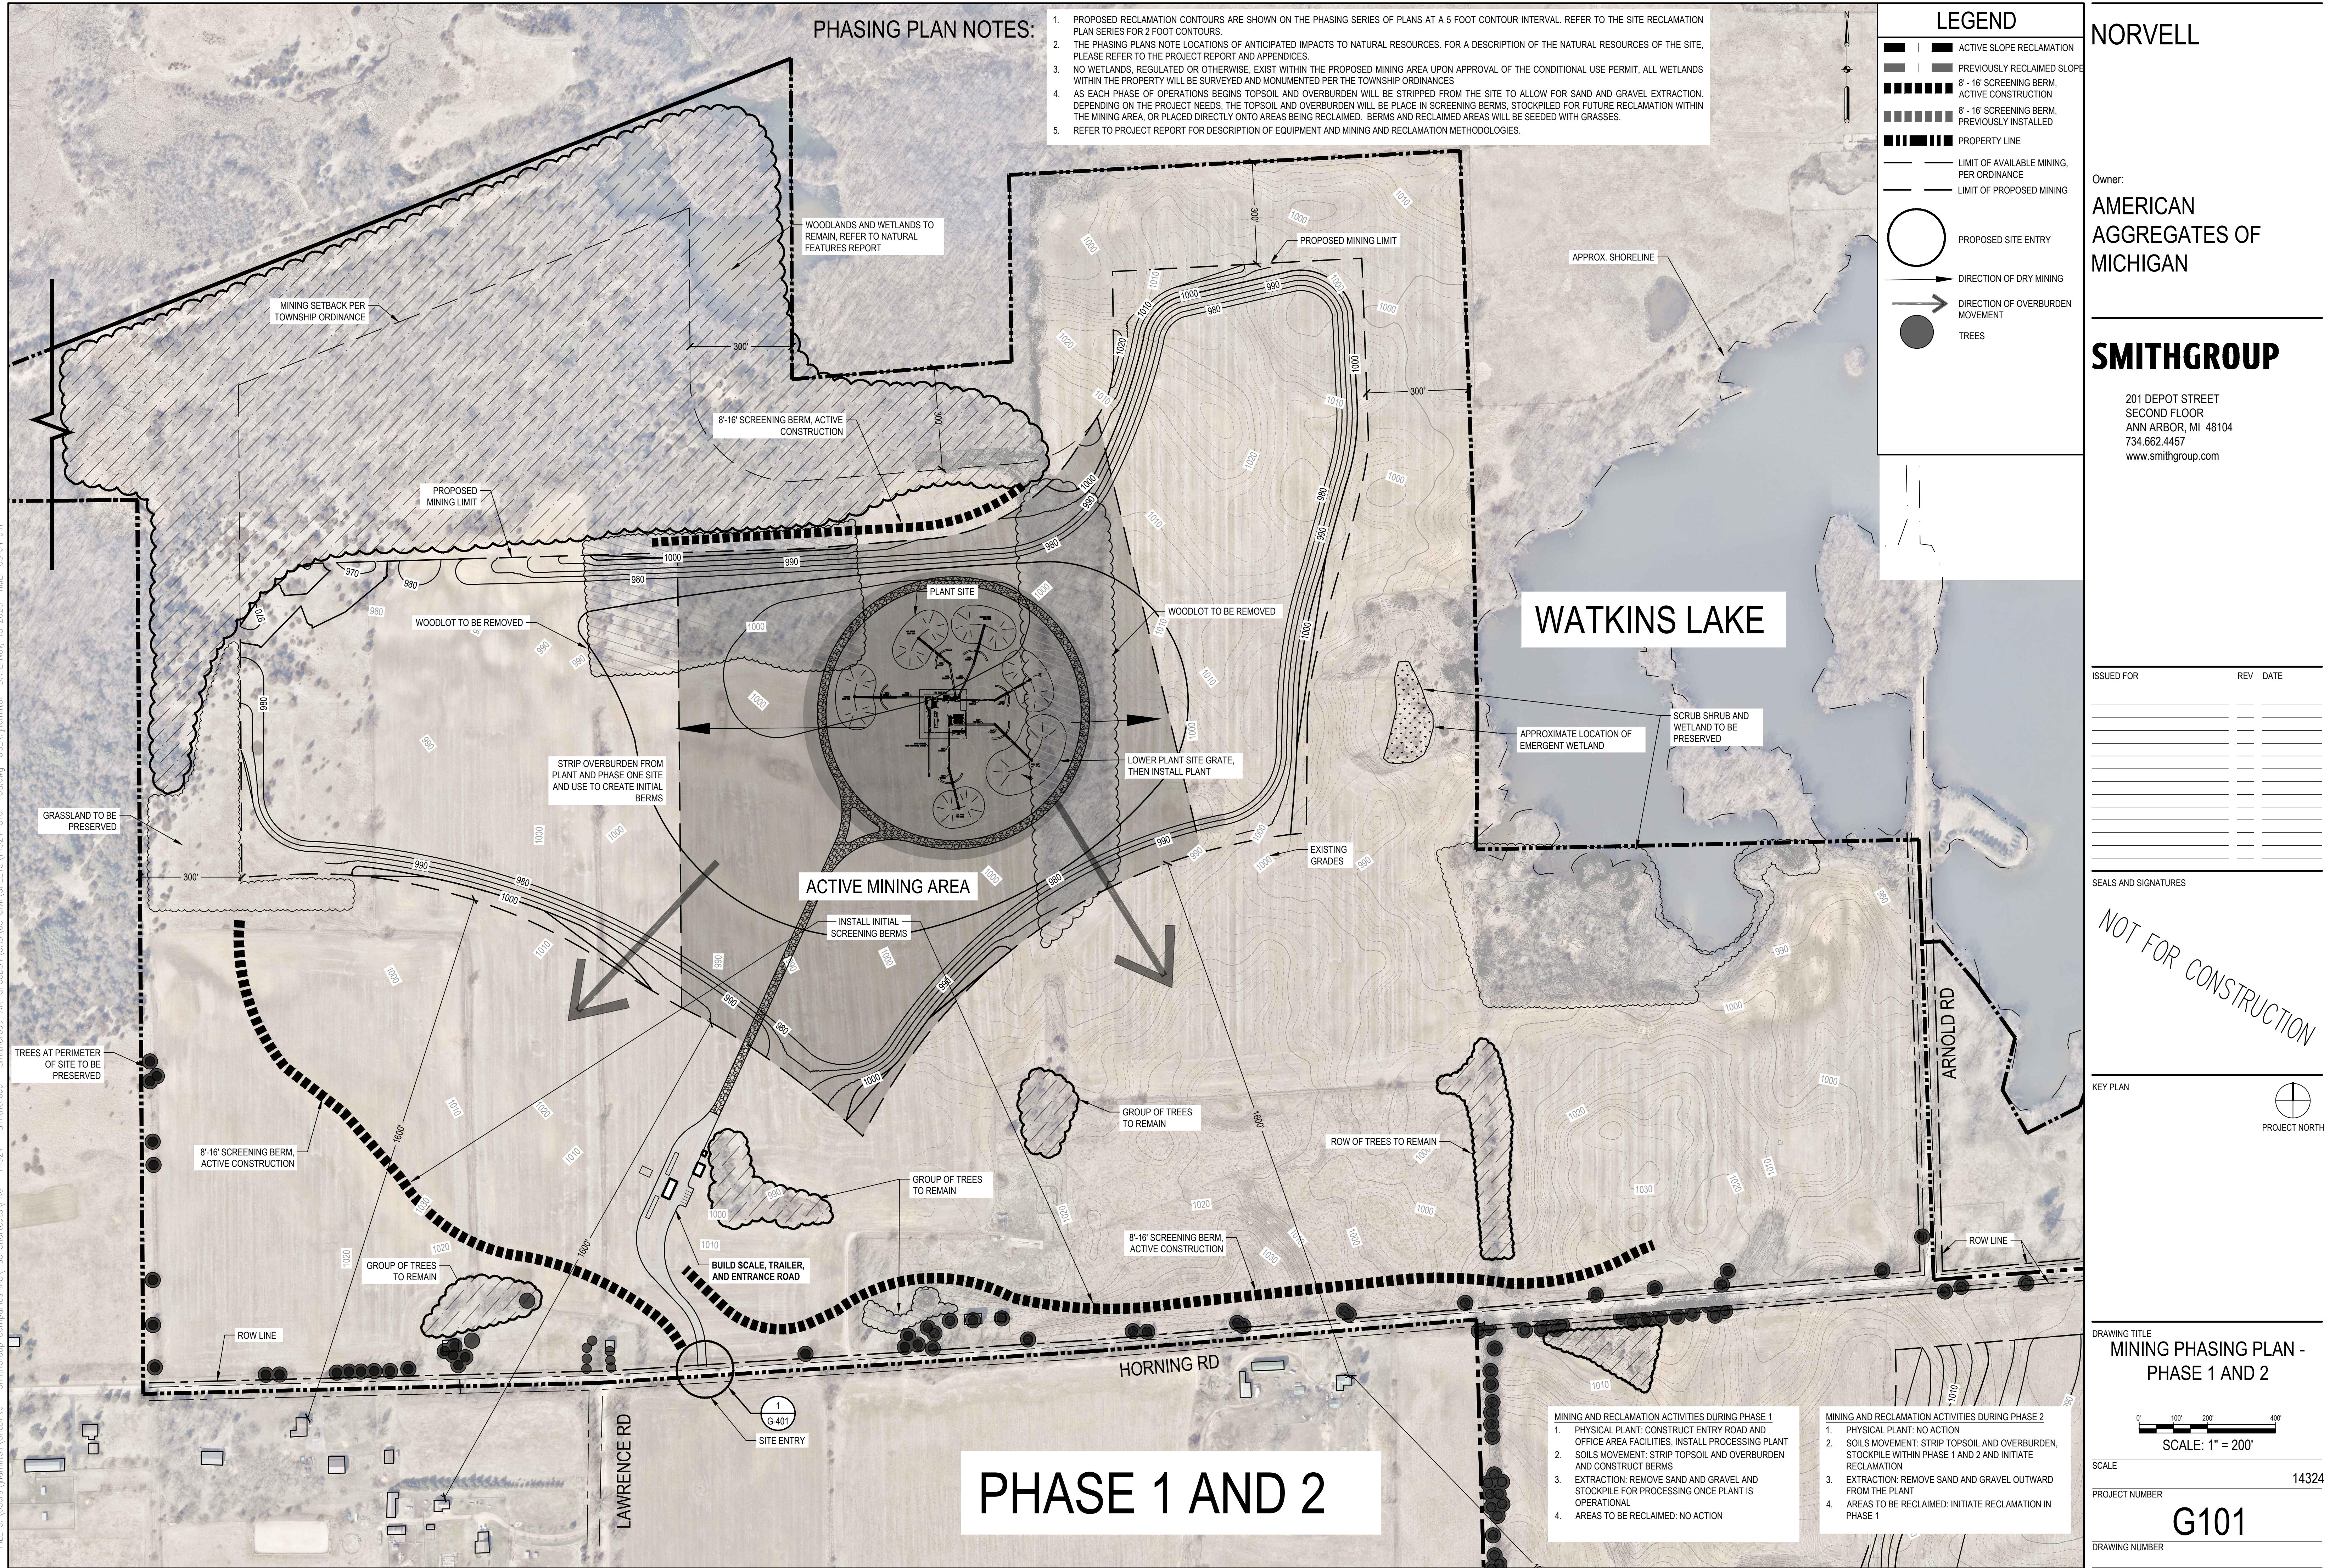



SHEET NOTES: 1. PERIMETER OF MINING WILL BE SECURED BY A FARM FENCE PER DETAIL.

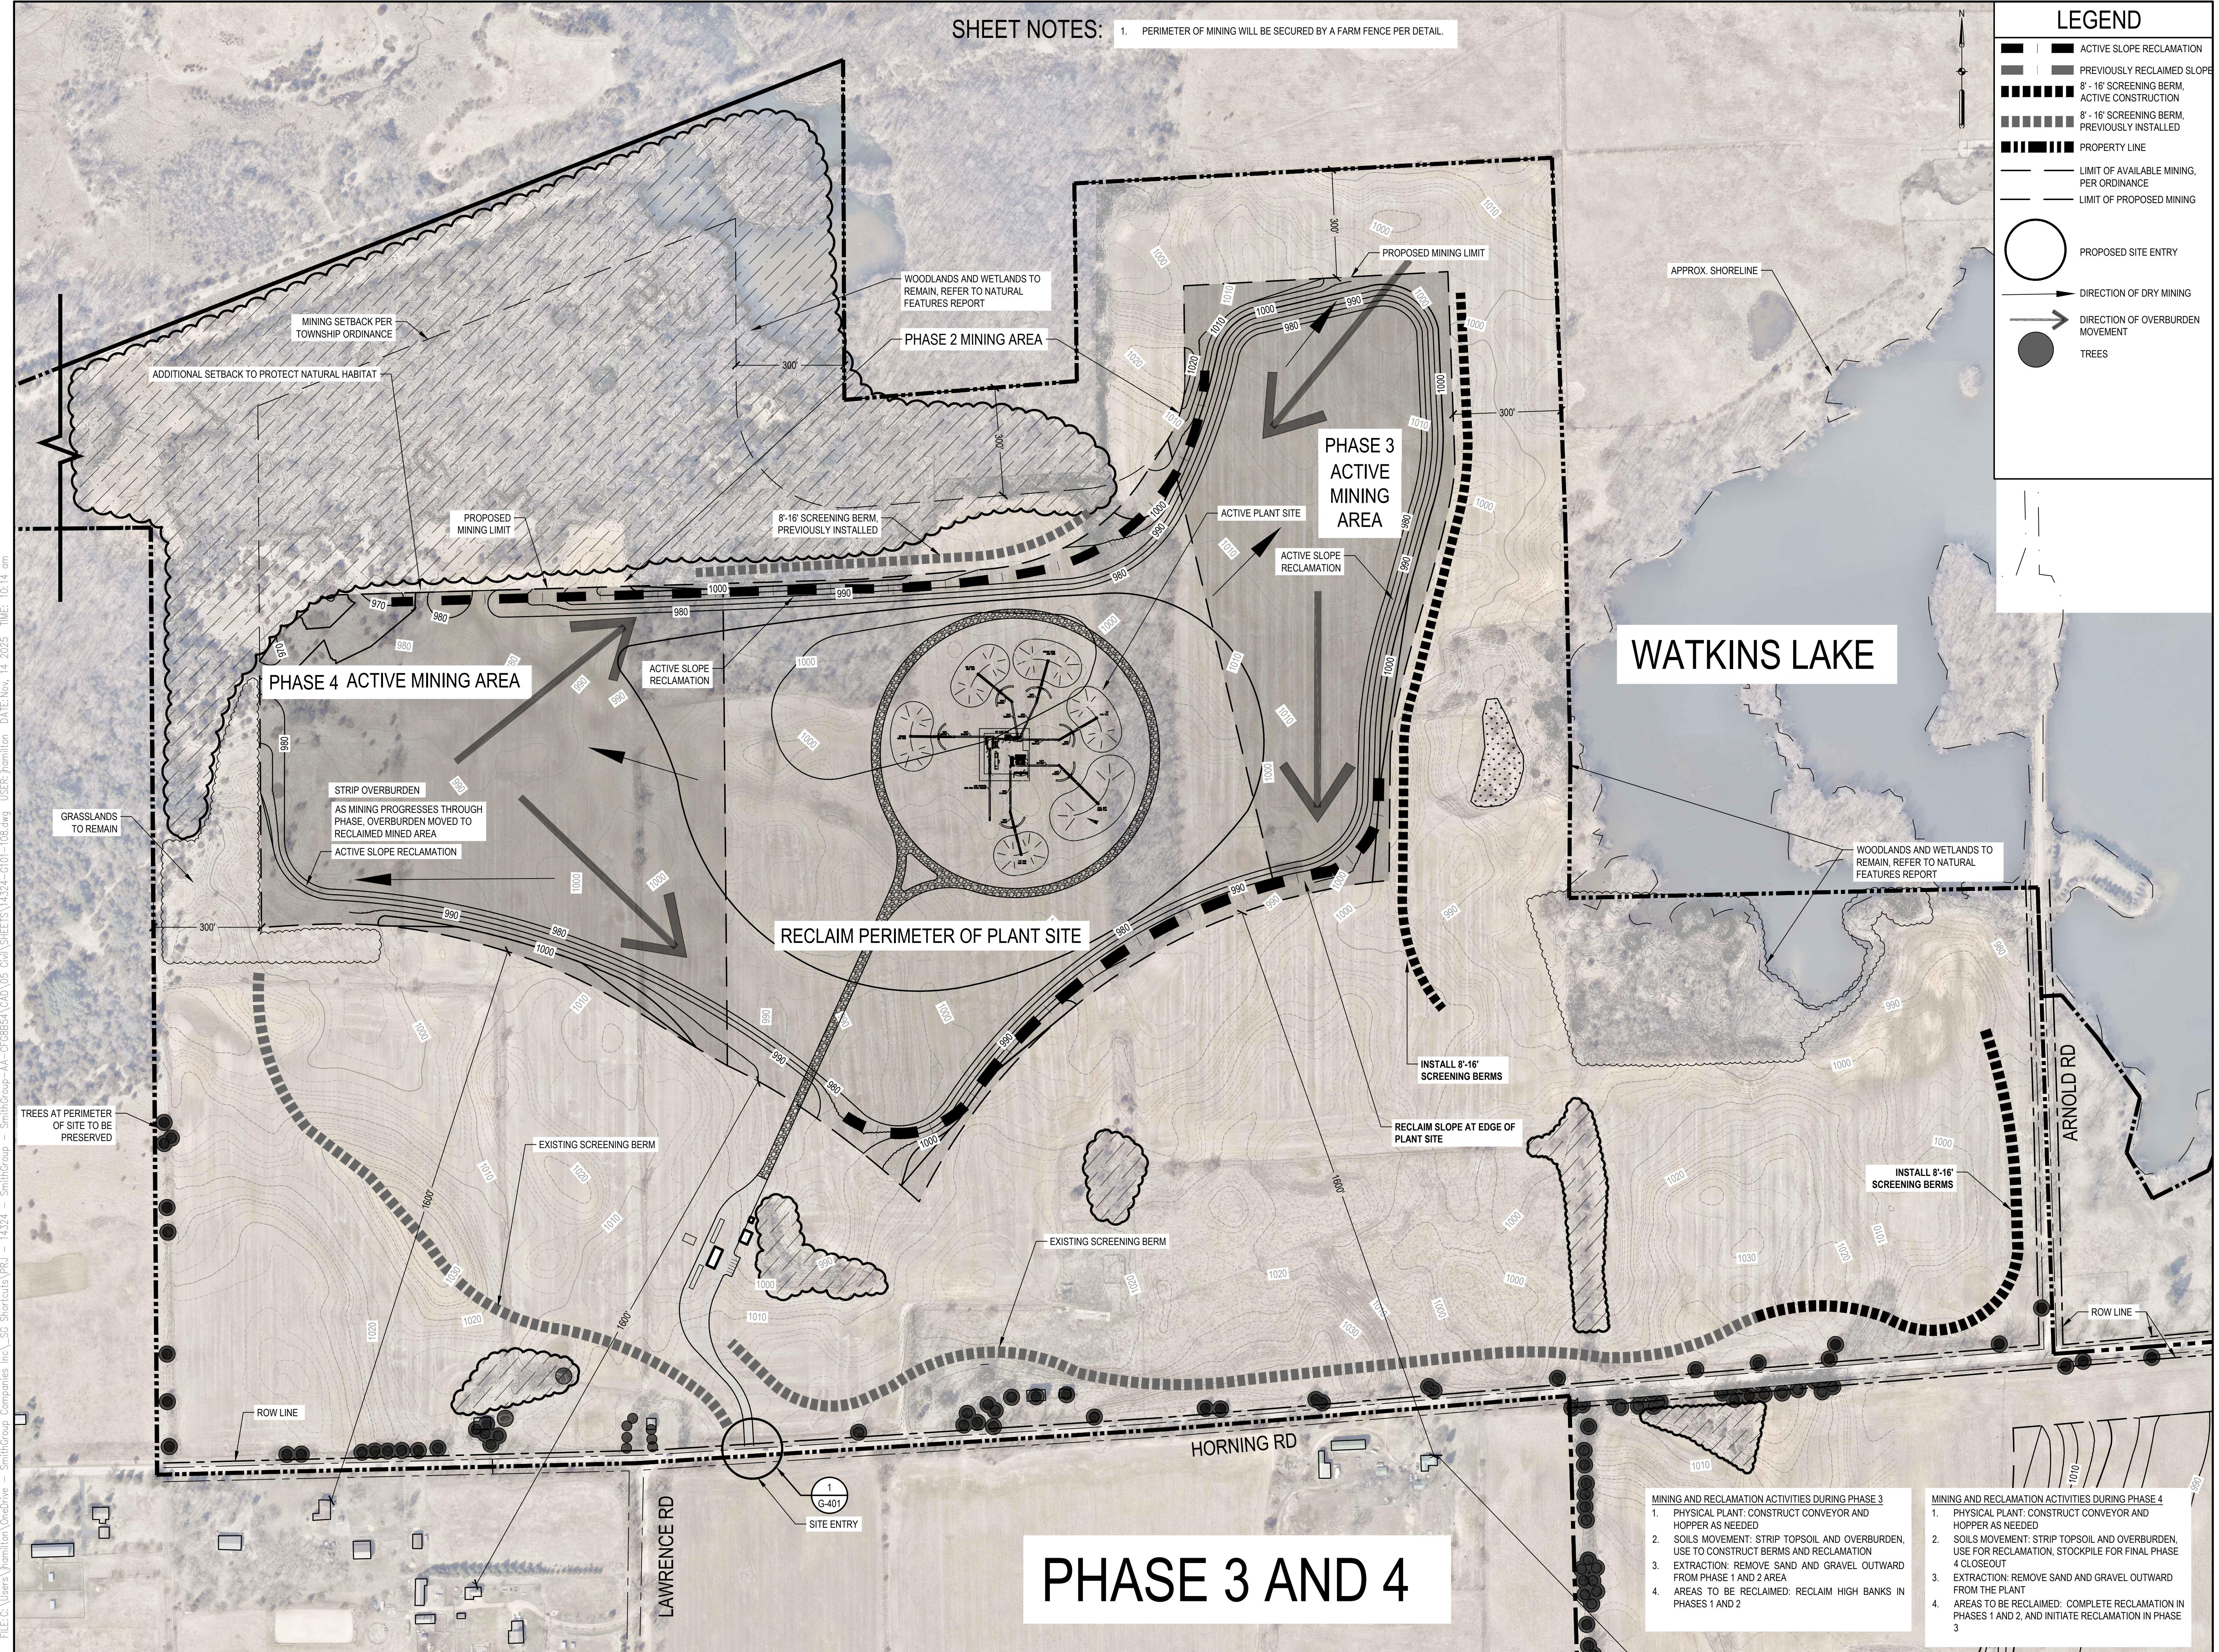

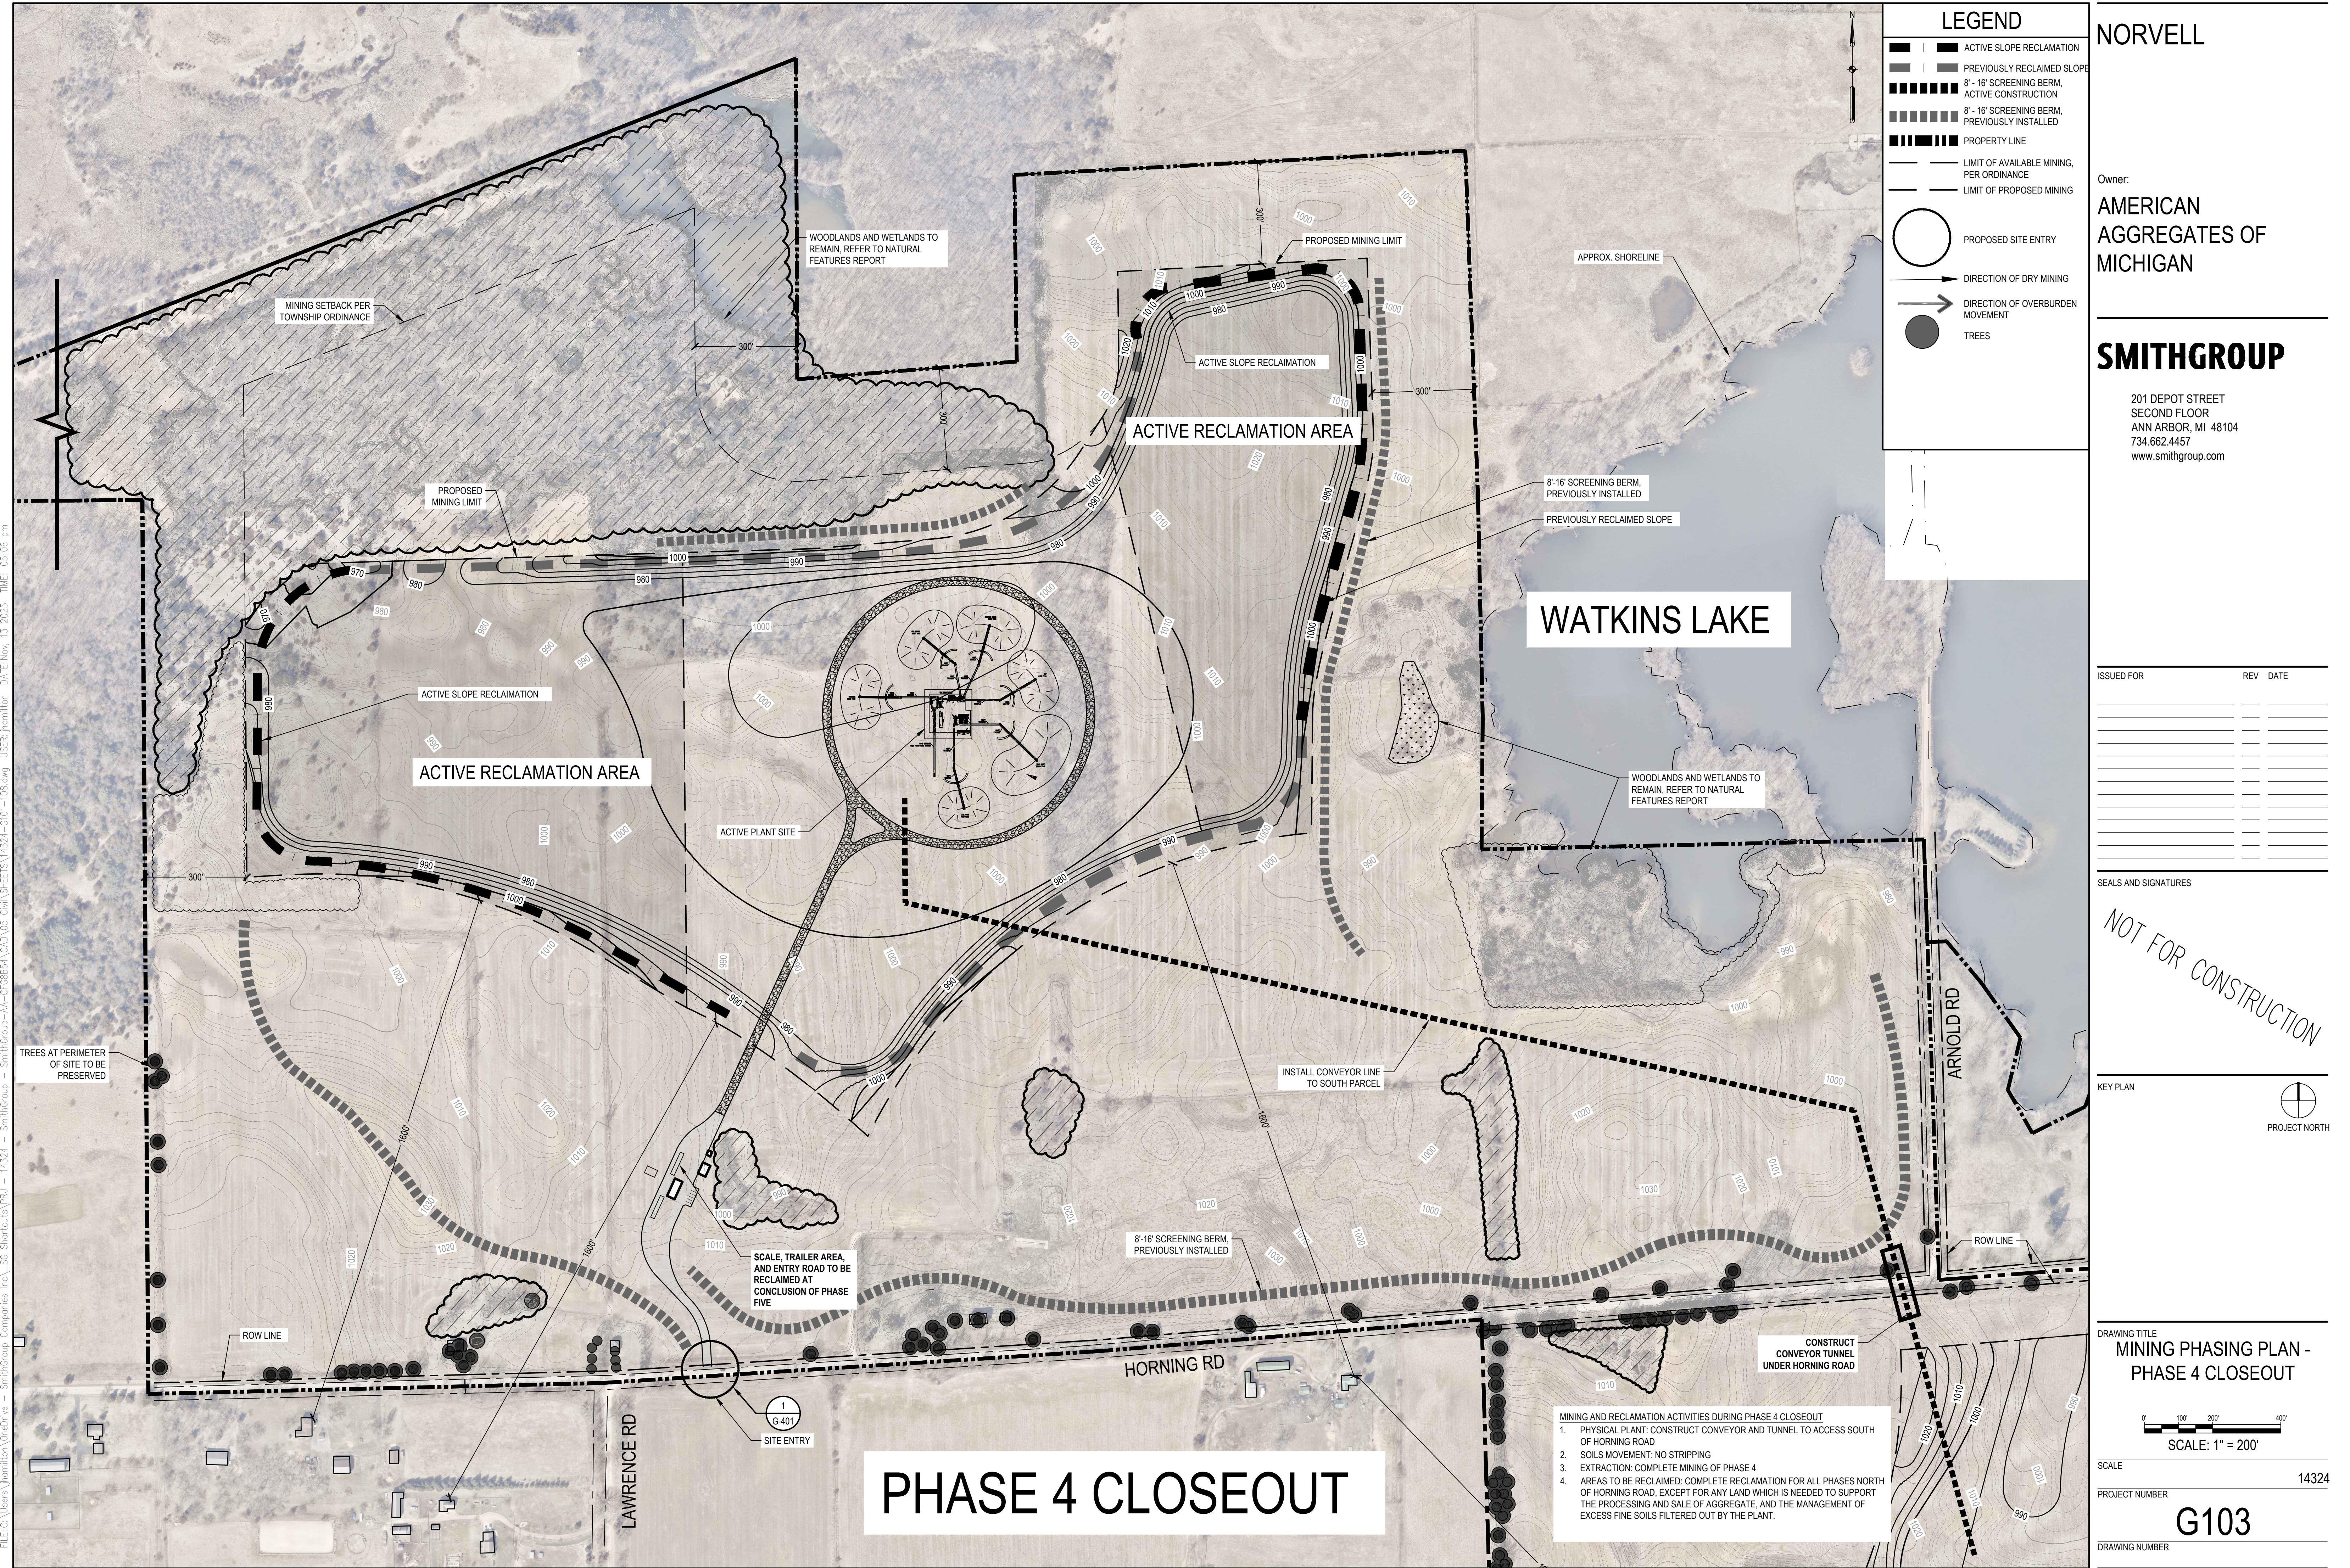

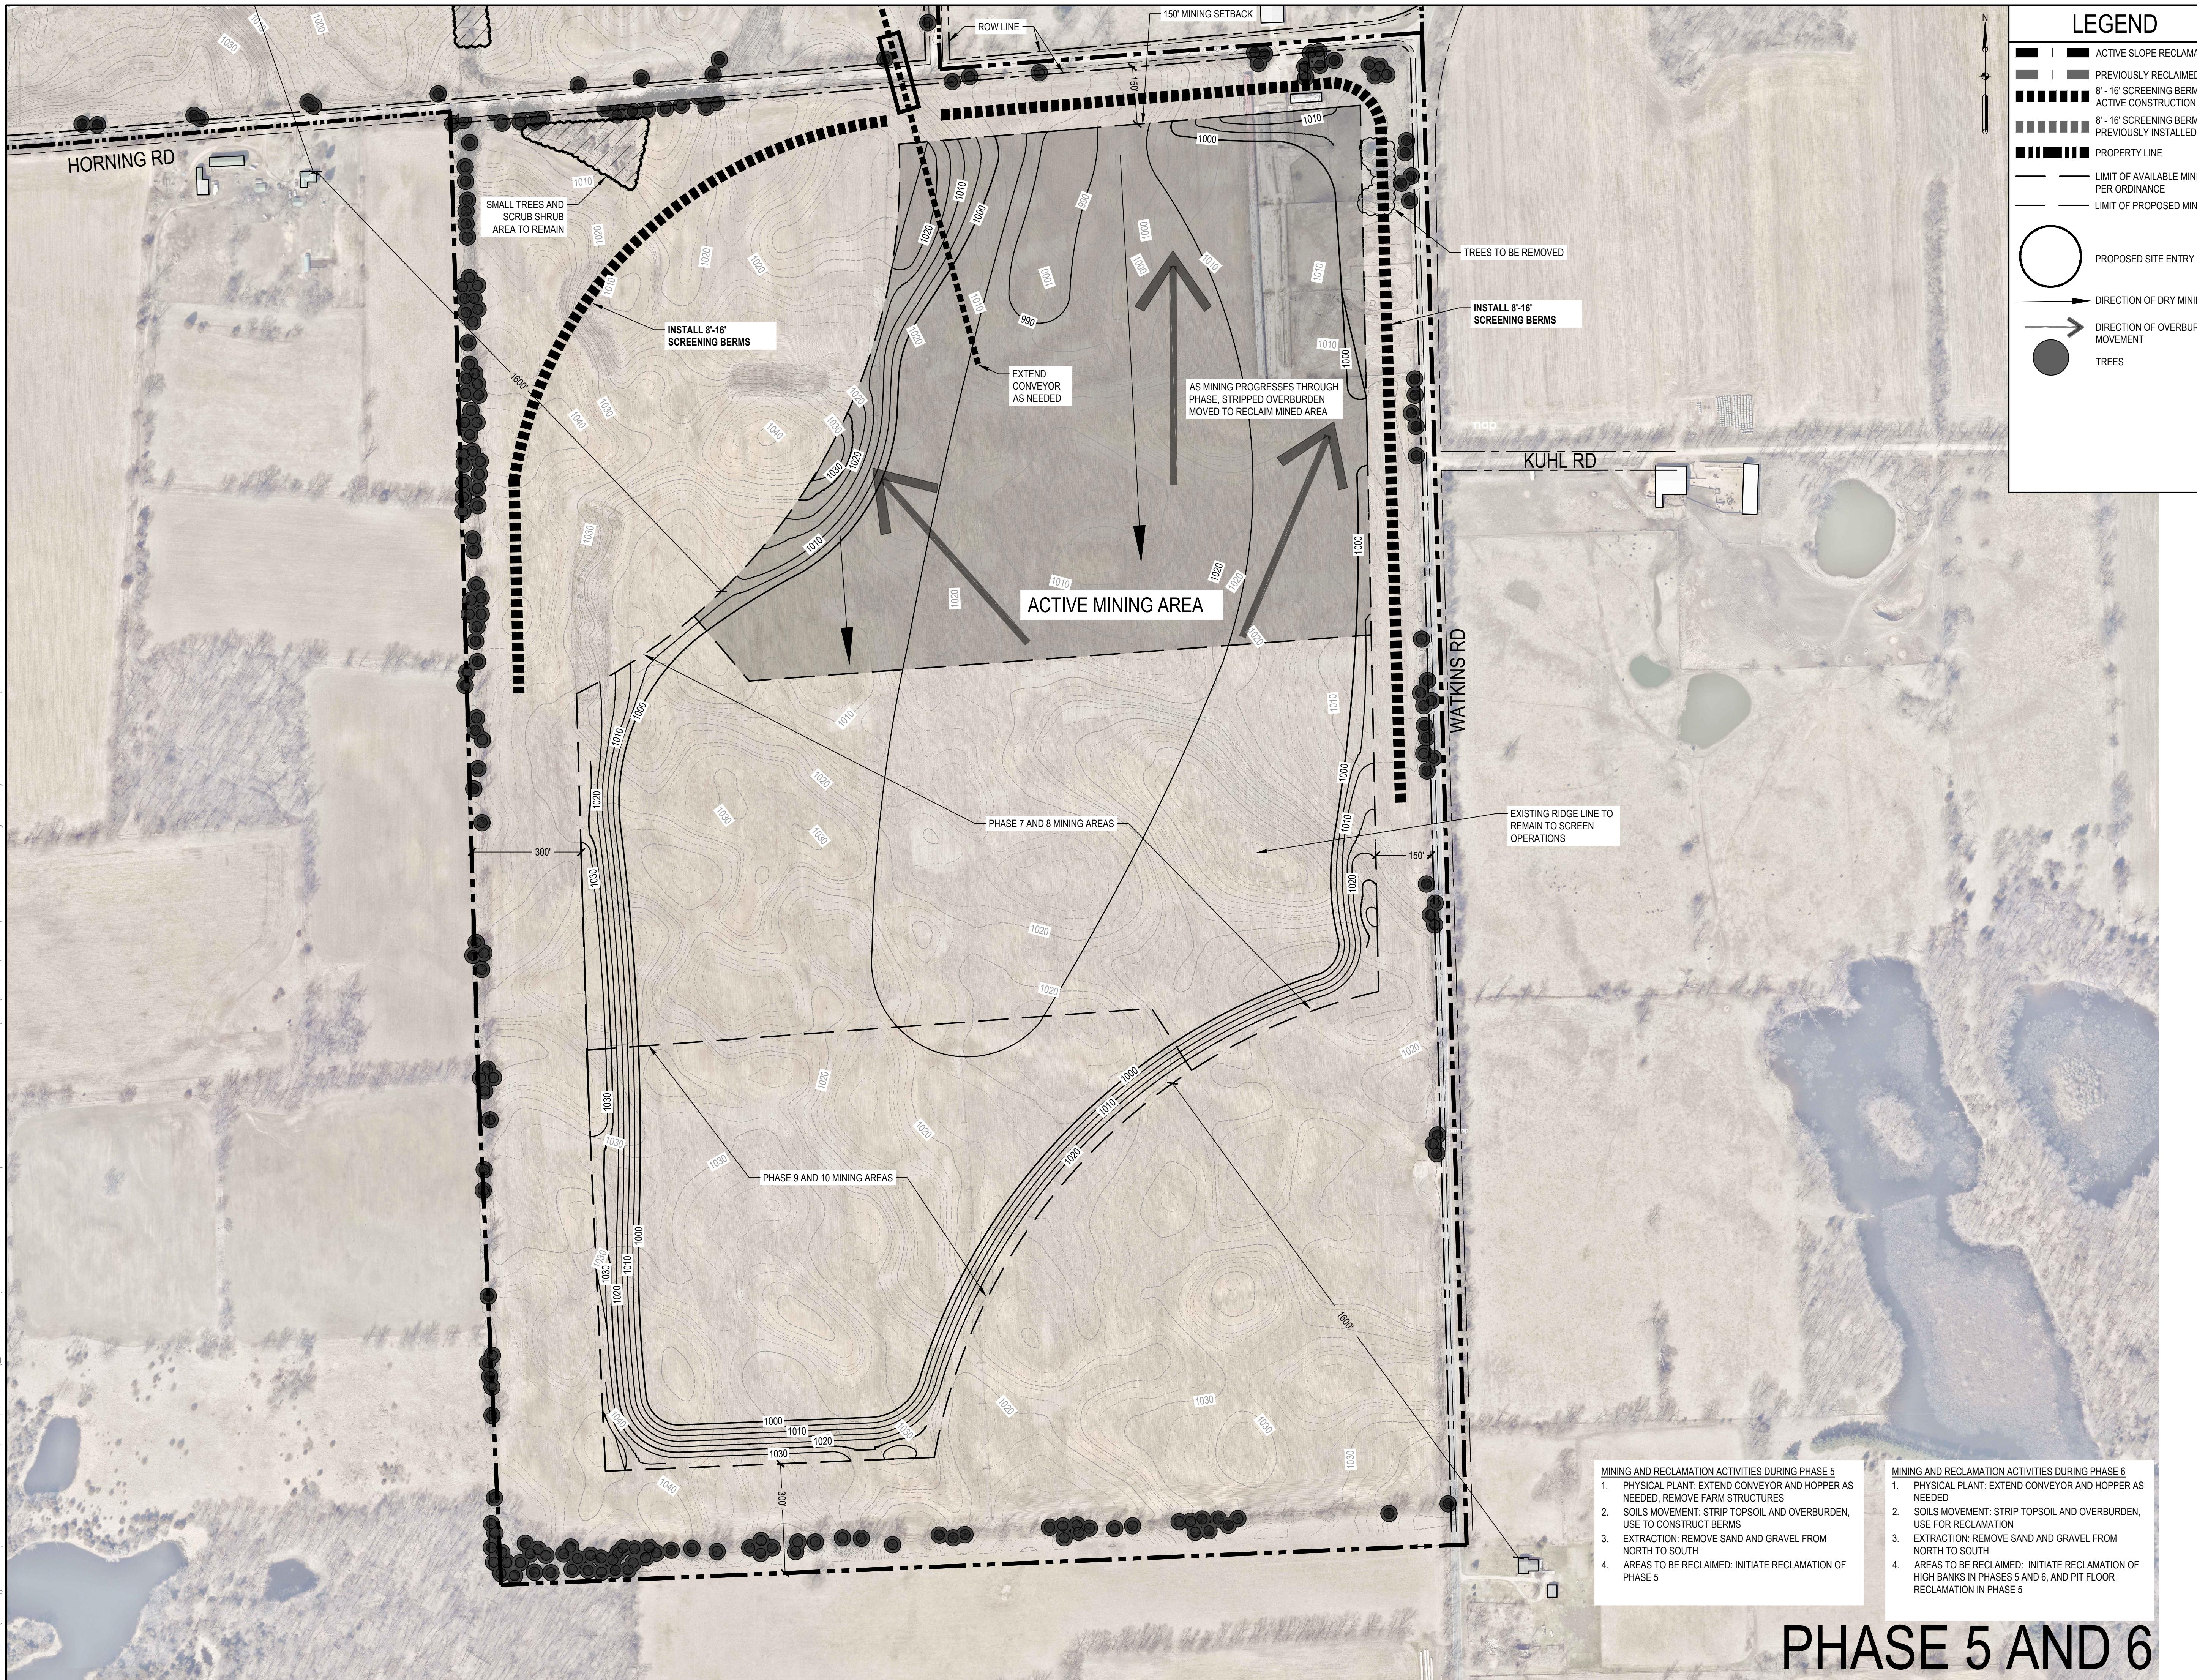

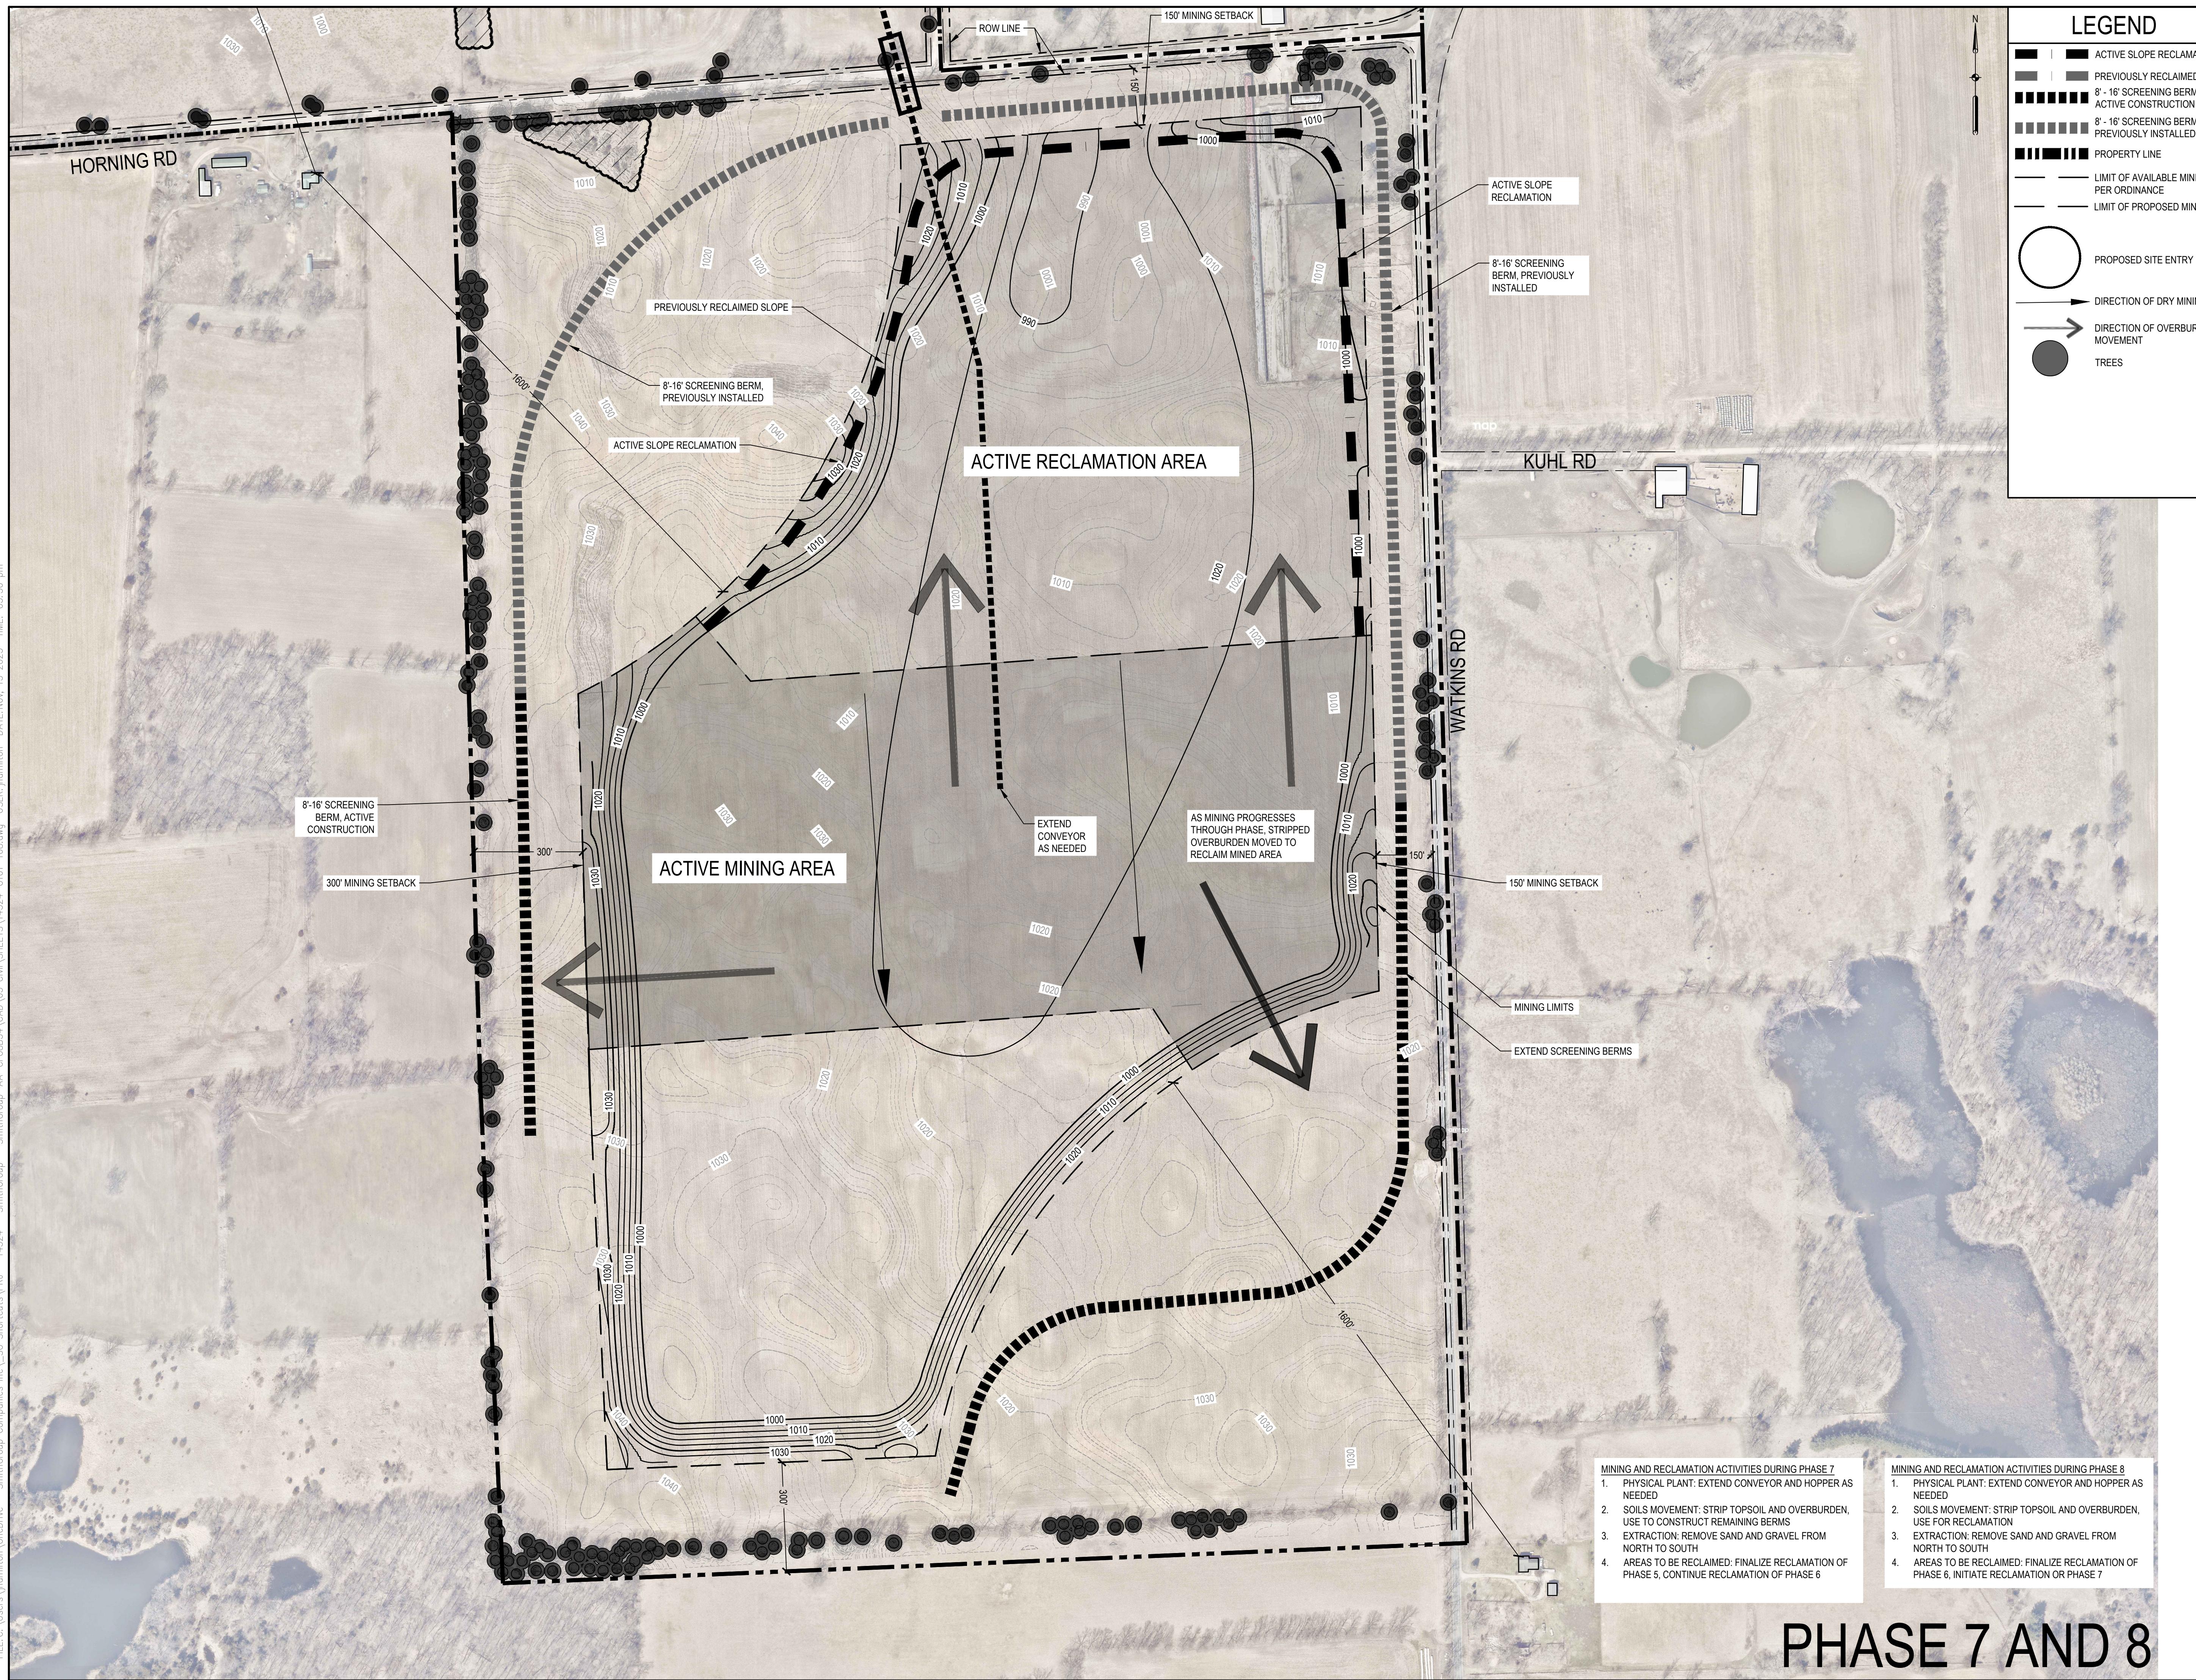

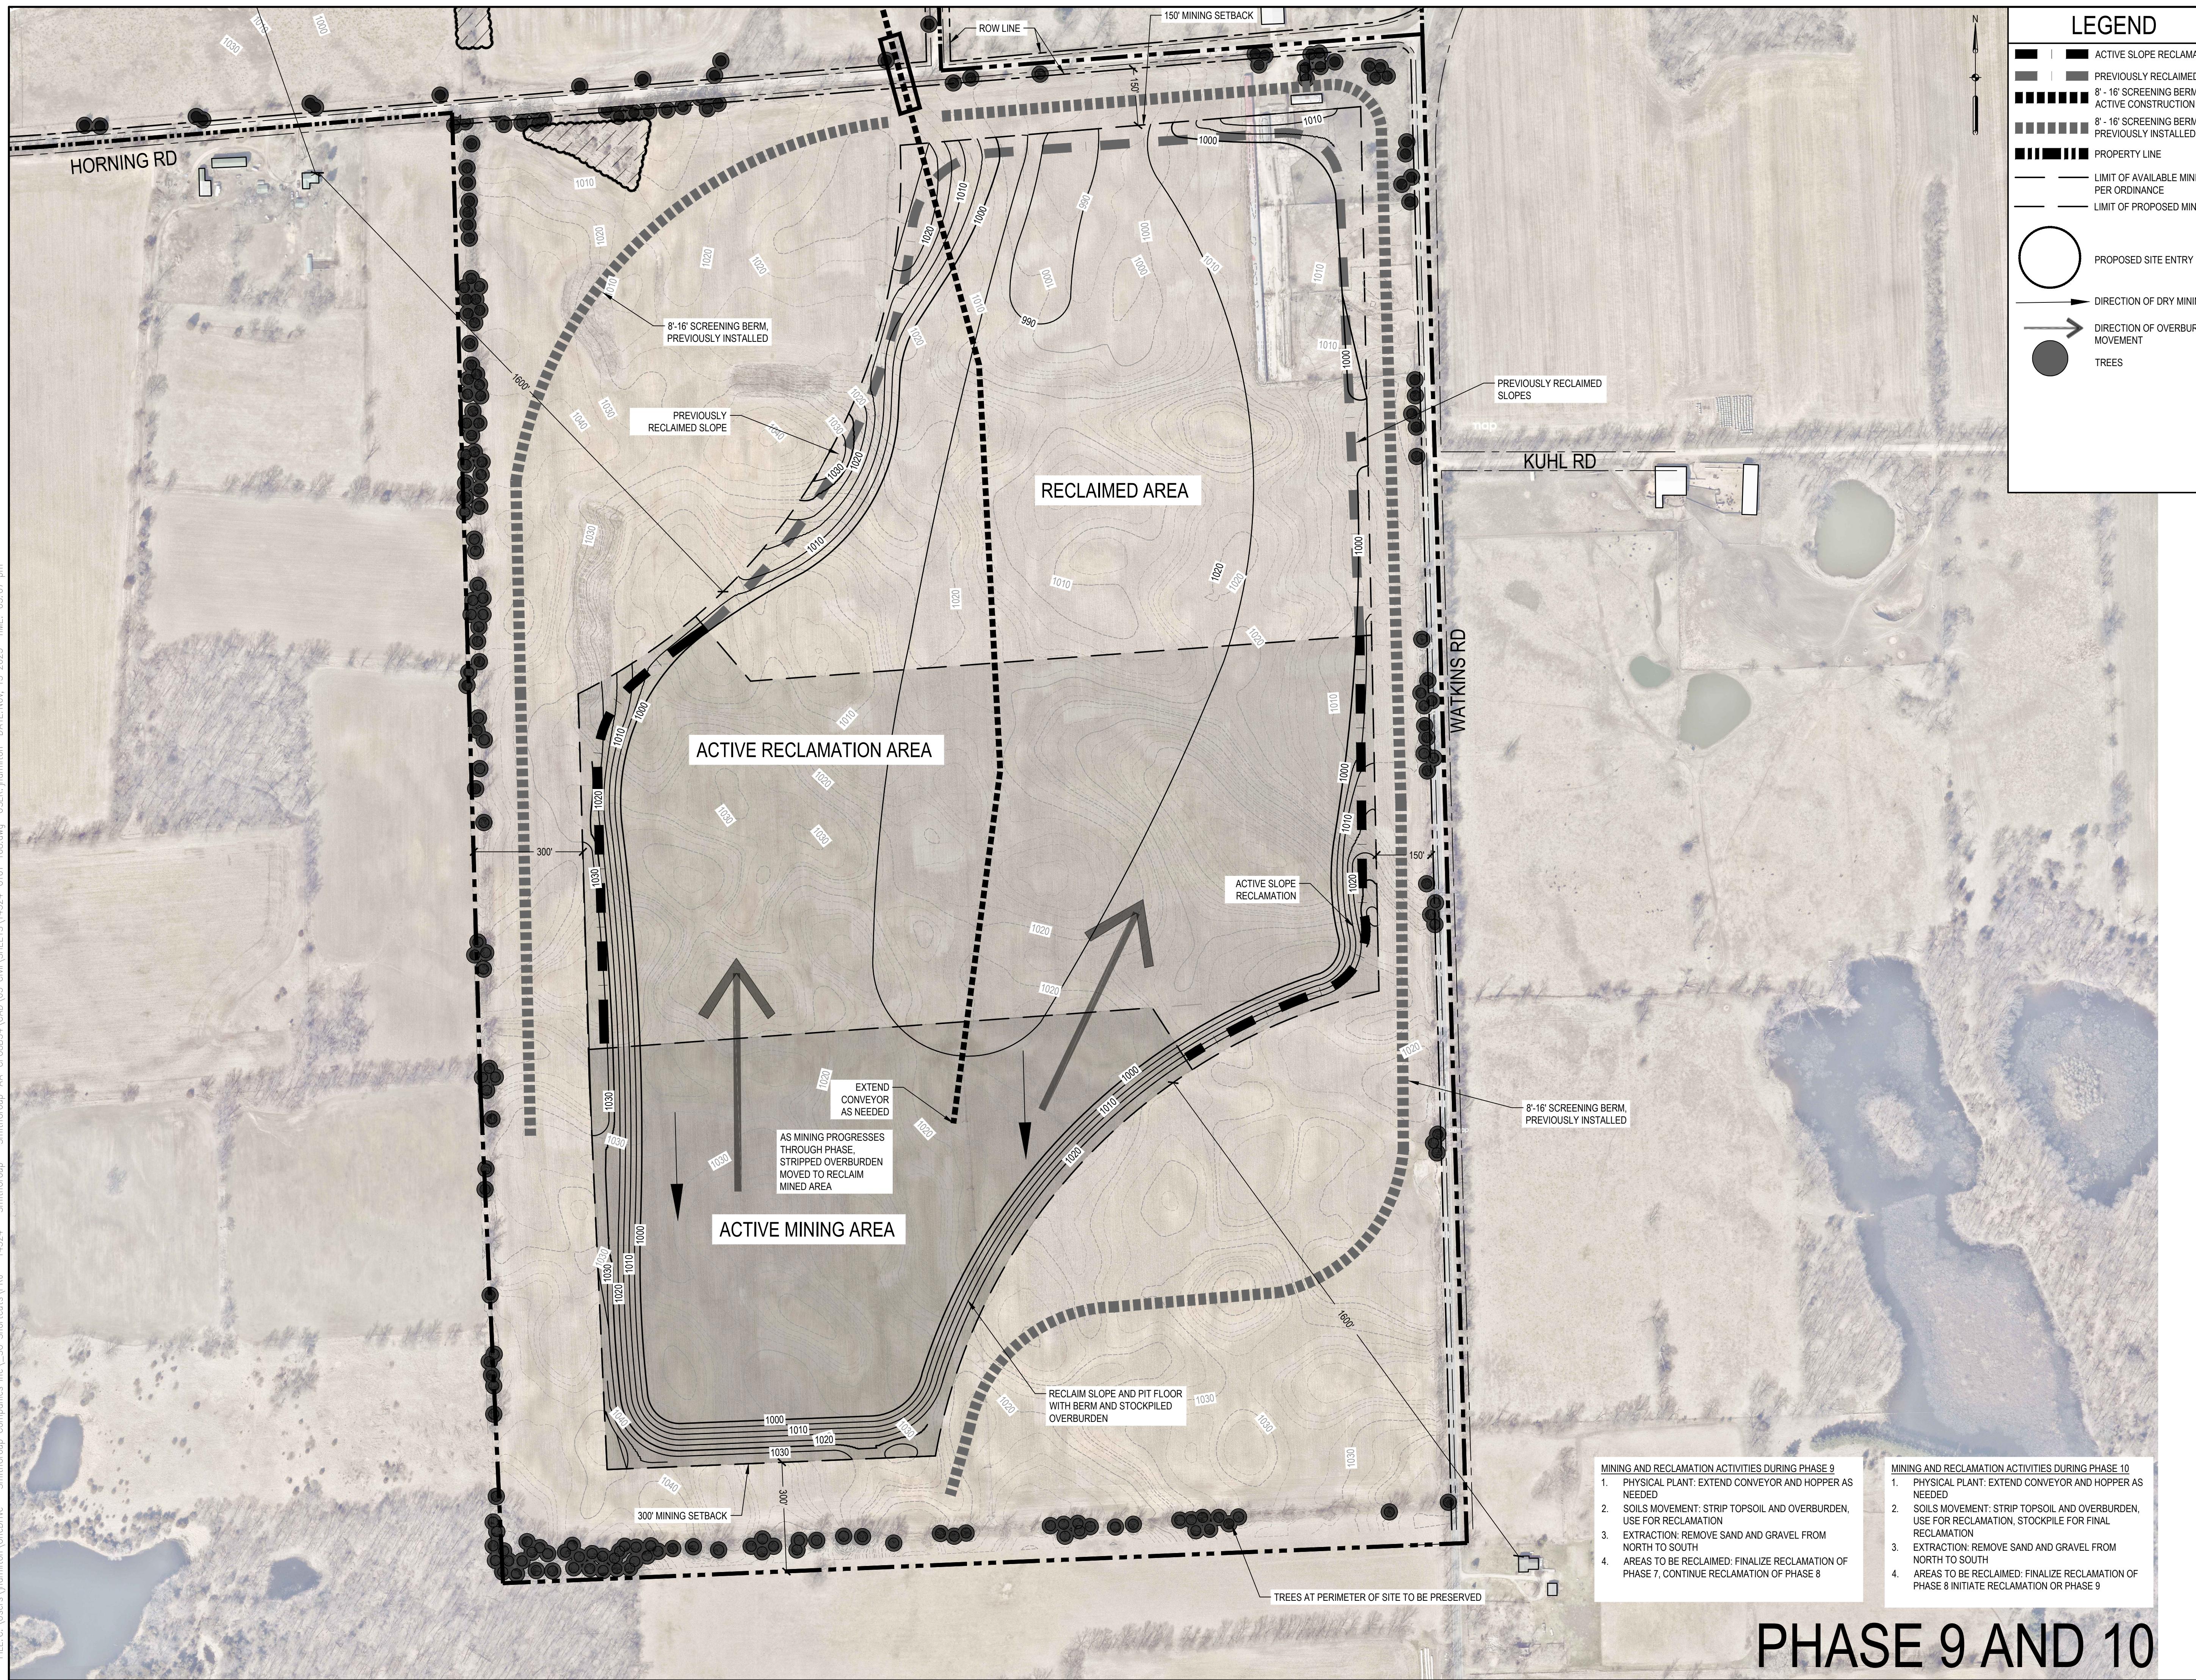





NORVELL

Owner:
**AMERICAN
AGGREGATES OF
MICHIGAN**


SMITHGROUP

201 DEPOT STREET
SECOND FLOOR
ANN ARBOR, MI 48104
734.662.4457
www.smithgroup.com

SEALS AND SIGNATURES

NOT FOR CONSTRUCTION

KEY PL A

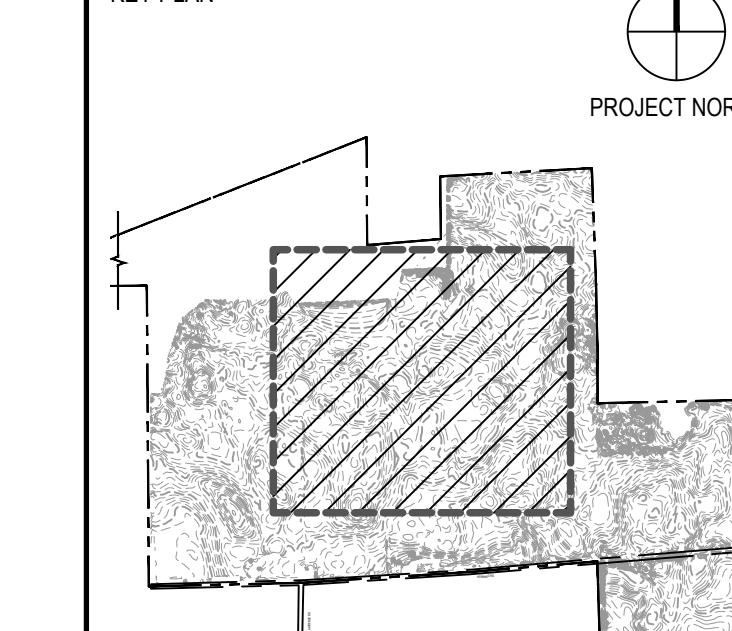

DRAWING TITLE
**MINING PHASING PLAN -
PHASE 1 AND 2 FNI ARGED**

MINING AND RECLAMATION ACTIVITIES DURING PHASE 1

1. PHYSICAL PLANT: CONSTRUCT ENTRY ROAD AND OFFICE AREA FACILITIES, INSTALL PROCESSING PLANT
2. SOILS MOVEMENT: STRIP TOPSOIL AND OVERTBURDEN AND CONSTRUCT BERMS
3. EXTRACTION: REMOVE SAND AND GRAVEL AND STOCKPILE FOR PROCESSING ONCE PLANT IS OPERATIONAL
4. AREAS TO BE RECLAIMED: NO ACTION

MINING AND RECLAMATION ACTIVITIES DURING PHASE 2

1. PHYSICAL PLANT: NO ACTION
2. SOILS MOVEMENT: STRIP TOPSOIL AND OVERTBURDEN, STOCKPILE WITHIN PHASE 1 AND 2 AND INITIATE RECLAMATION
3. EXTRACTION: REMOVE SAND AND GRAVEL OUTWARD FROM THE PLANT

4. AREAS TO BE RECLAIMED: INITIATE RECLAMATION IN PHASE

SCALE: 1" = 100'

SCALE


143

PROJECT NUMBER

G109

DRAWING NUMBER

Page 1 of 1

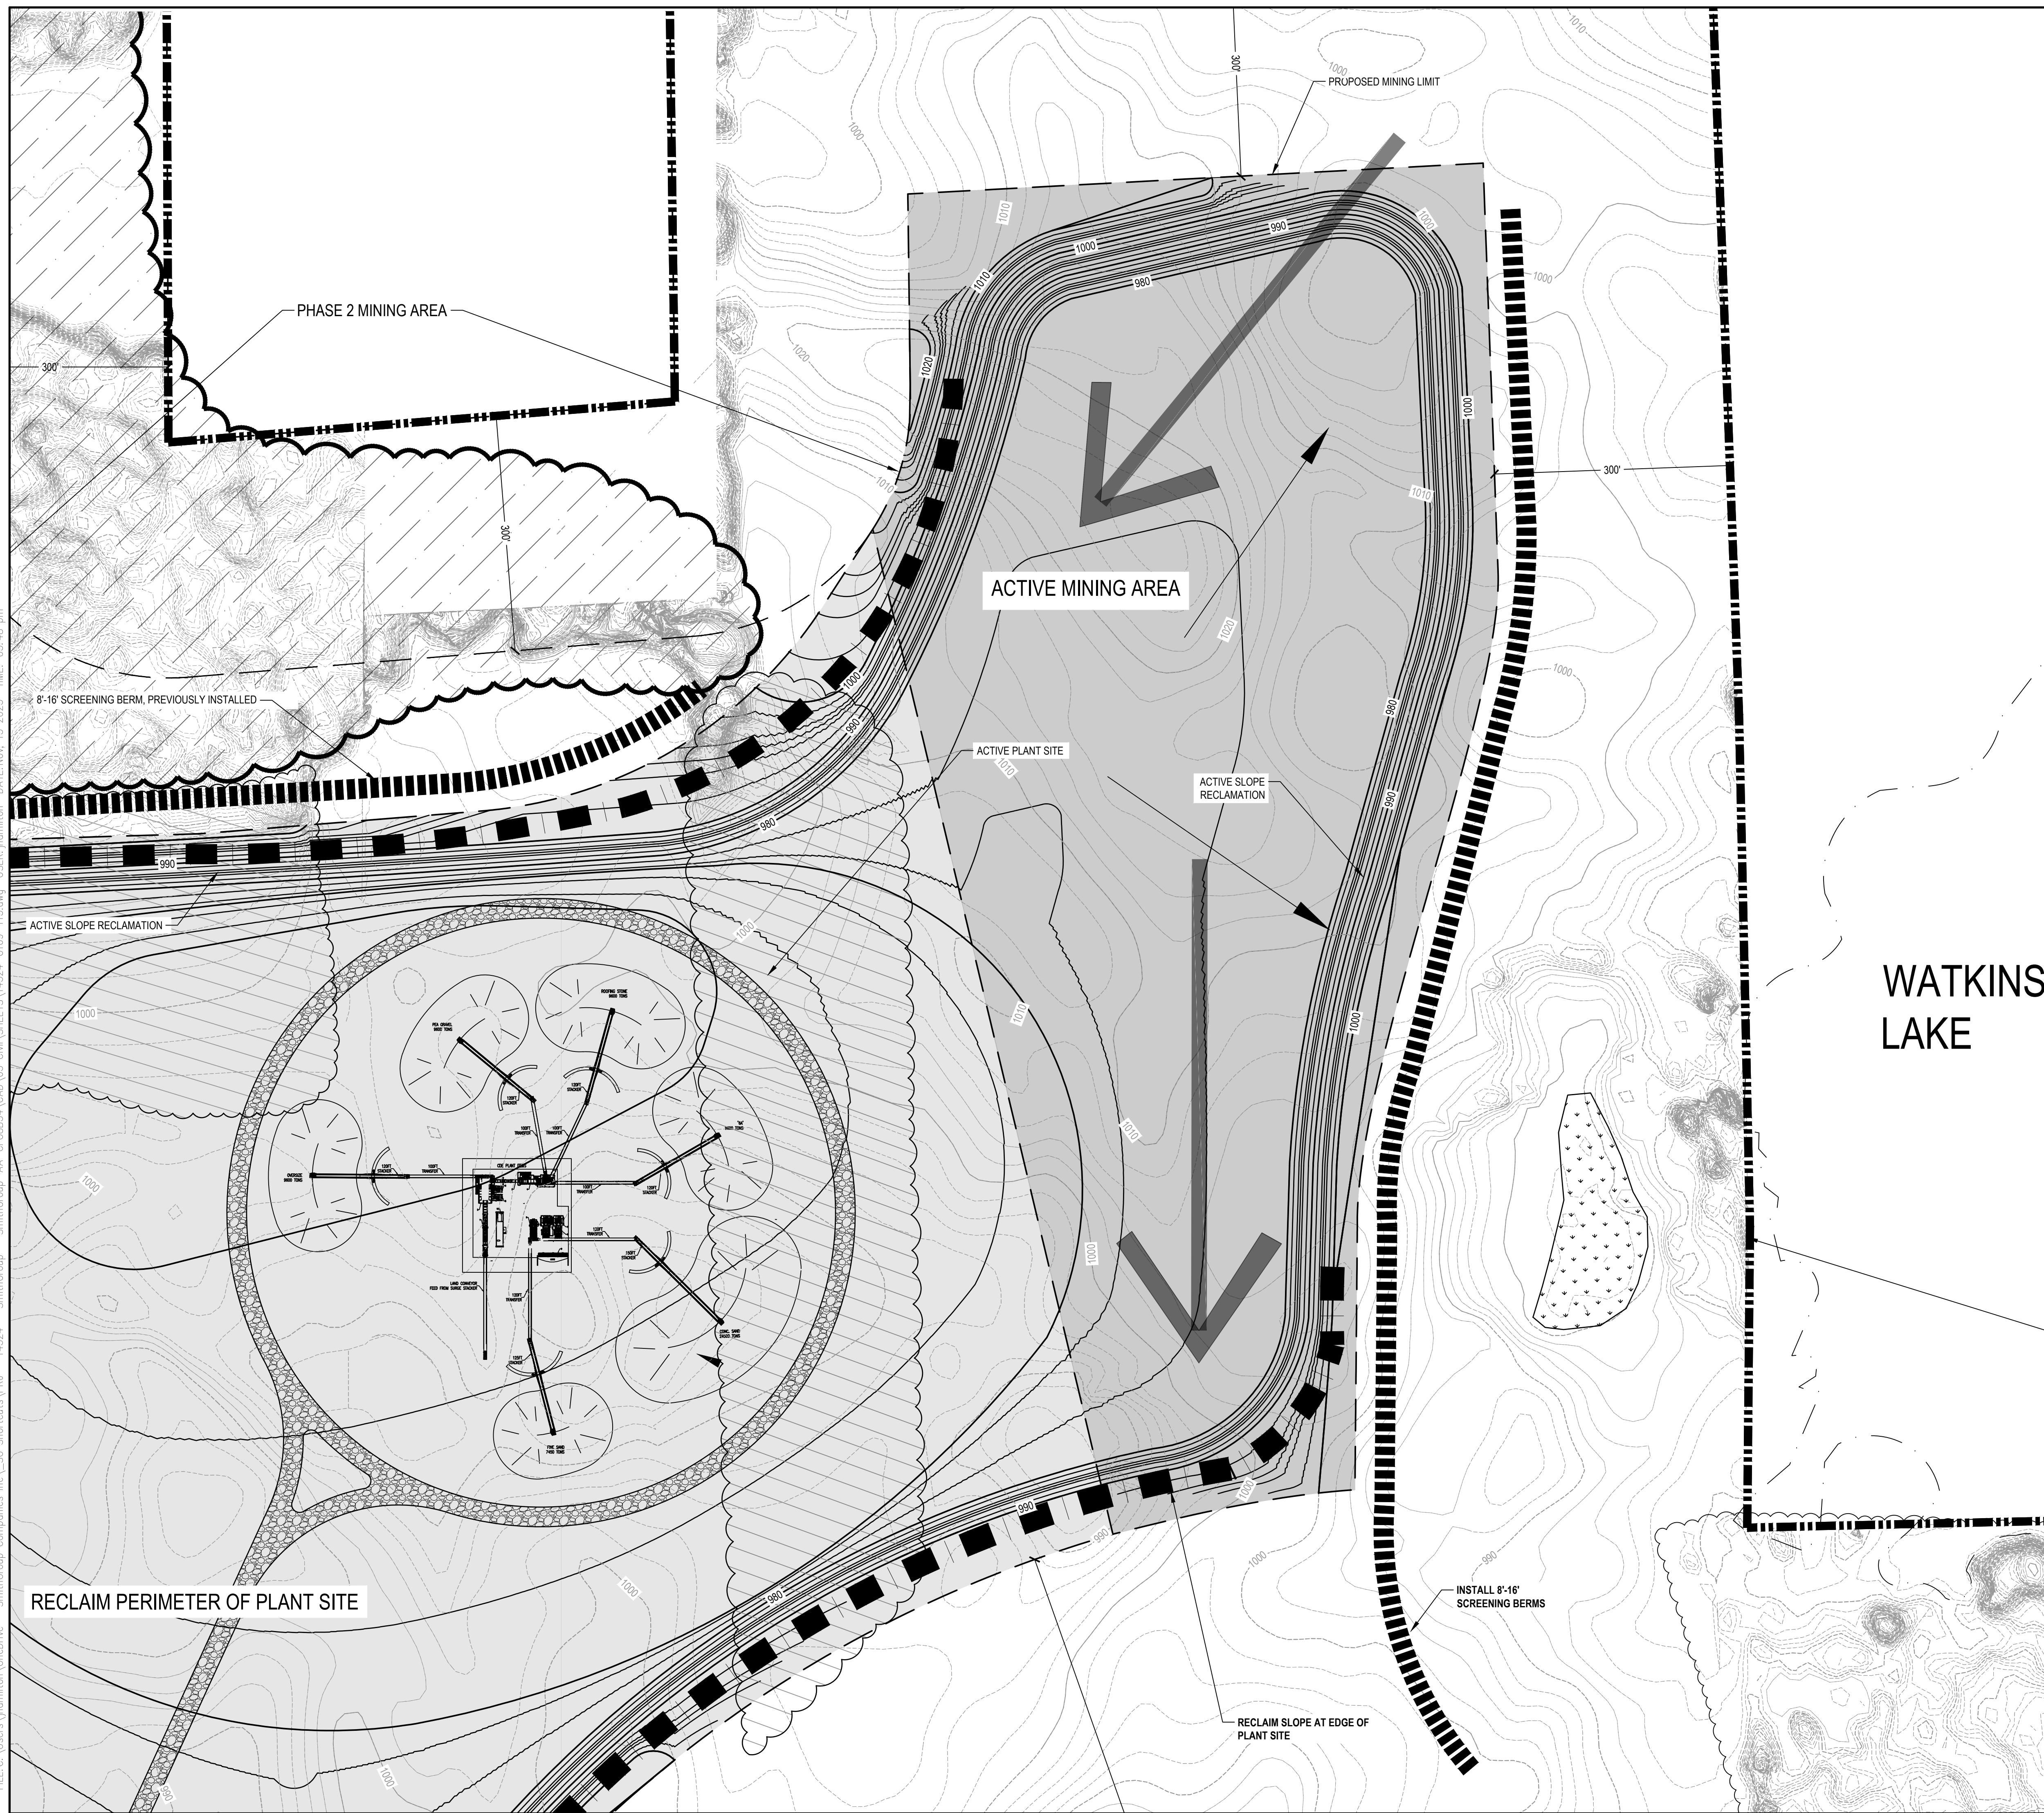

NORVELL

Owner:
**AMERICAN
AGGREGATES OF
MICHIGAN**

SMITHGROUP

201 DEPOT STREET
SECOND FLOOR
ANN ARBOR, MI 48104
734.662.4457
www.smithgroup.com

NOTES:

1. MINING ACTIVITY WILL LEAVE ENTRANCE DRIVE, SCALE, AND OFFICE IN PLACE UNTIL CONCLUSION OF COMPLETE MINING OPERATION

SEALS AND SIGNATURES

NOT FOR CONSTRUCTION

KEY PLAN

PROJECT NORTH



This figure is a Key Plan diagram. It features a topographic map with contour lines. A dashed rectangle outlines a specific area, which is shown in greater detail below. The detailed view shows a building footprint with a hatched pattern. A north arrow is located in the top right corner of the Key Plan. The title 'KEY PLAN' is at the top left, and 'PROJECT NORTH' is at the top right.

DRAWING TITLE
**MINING PHASING PLAN -
PHASE 3 ENLARGED**

0' 50' 100' 200'

SCALE: 1" = 100'

SCALE 1432
PROJECT NUMBER
G110
DRAWING NUMBER

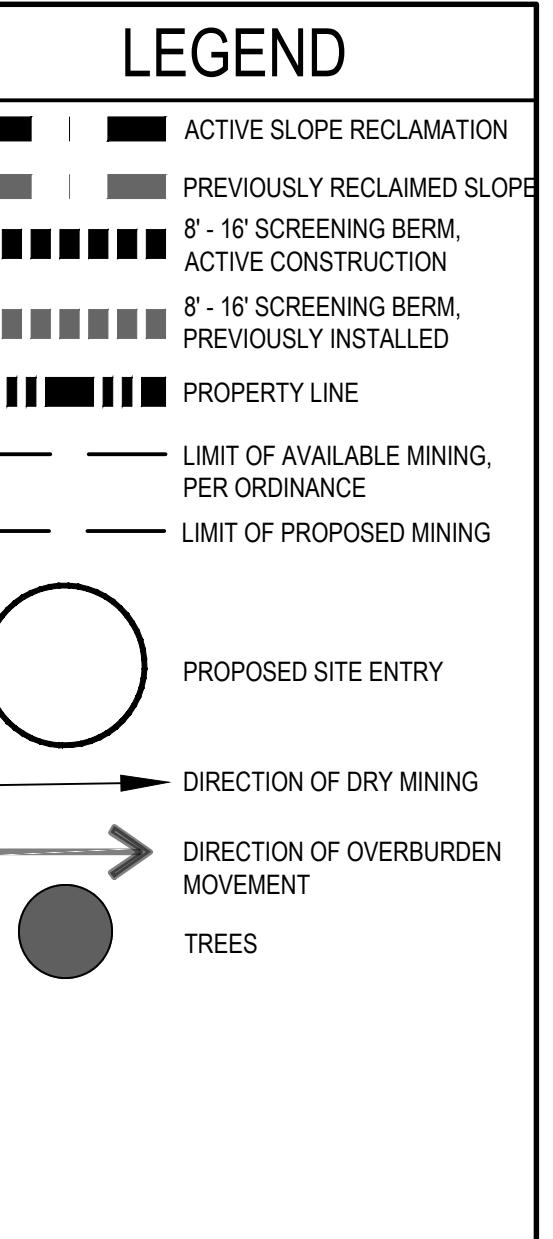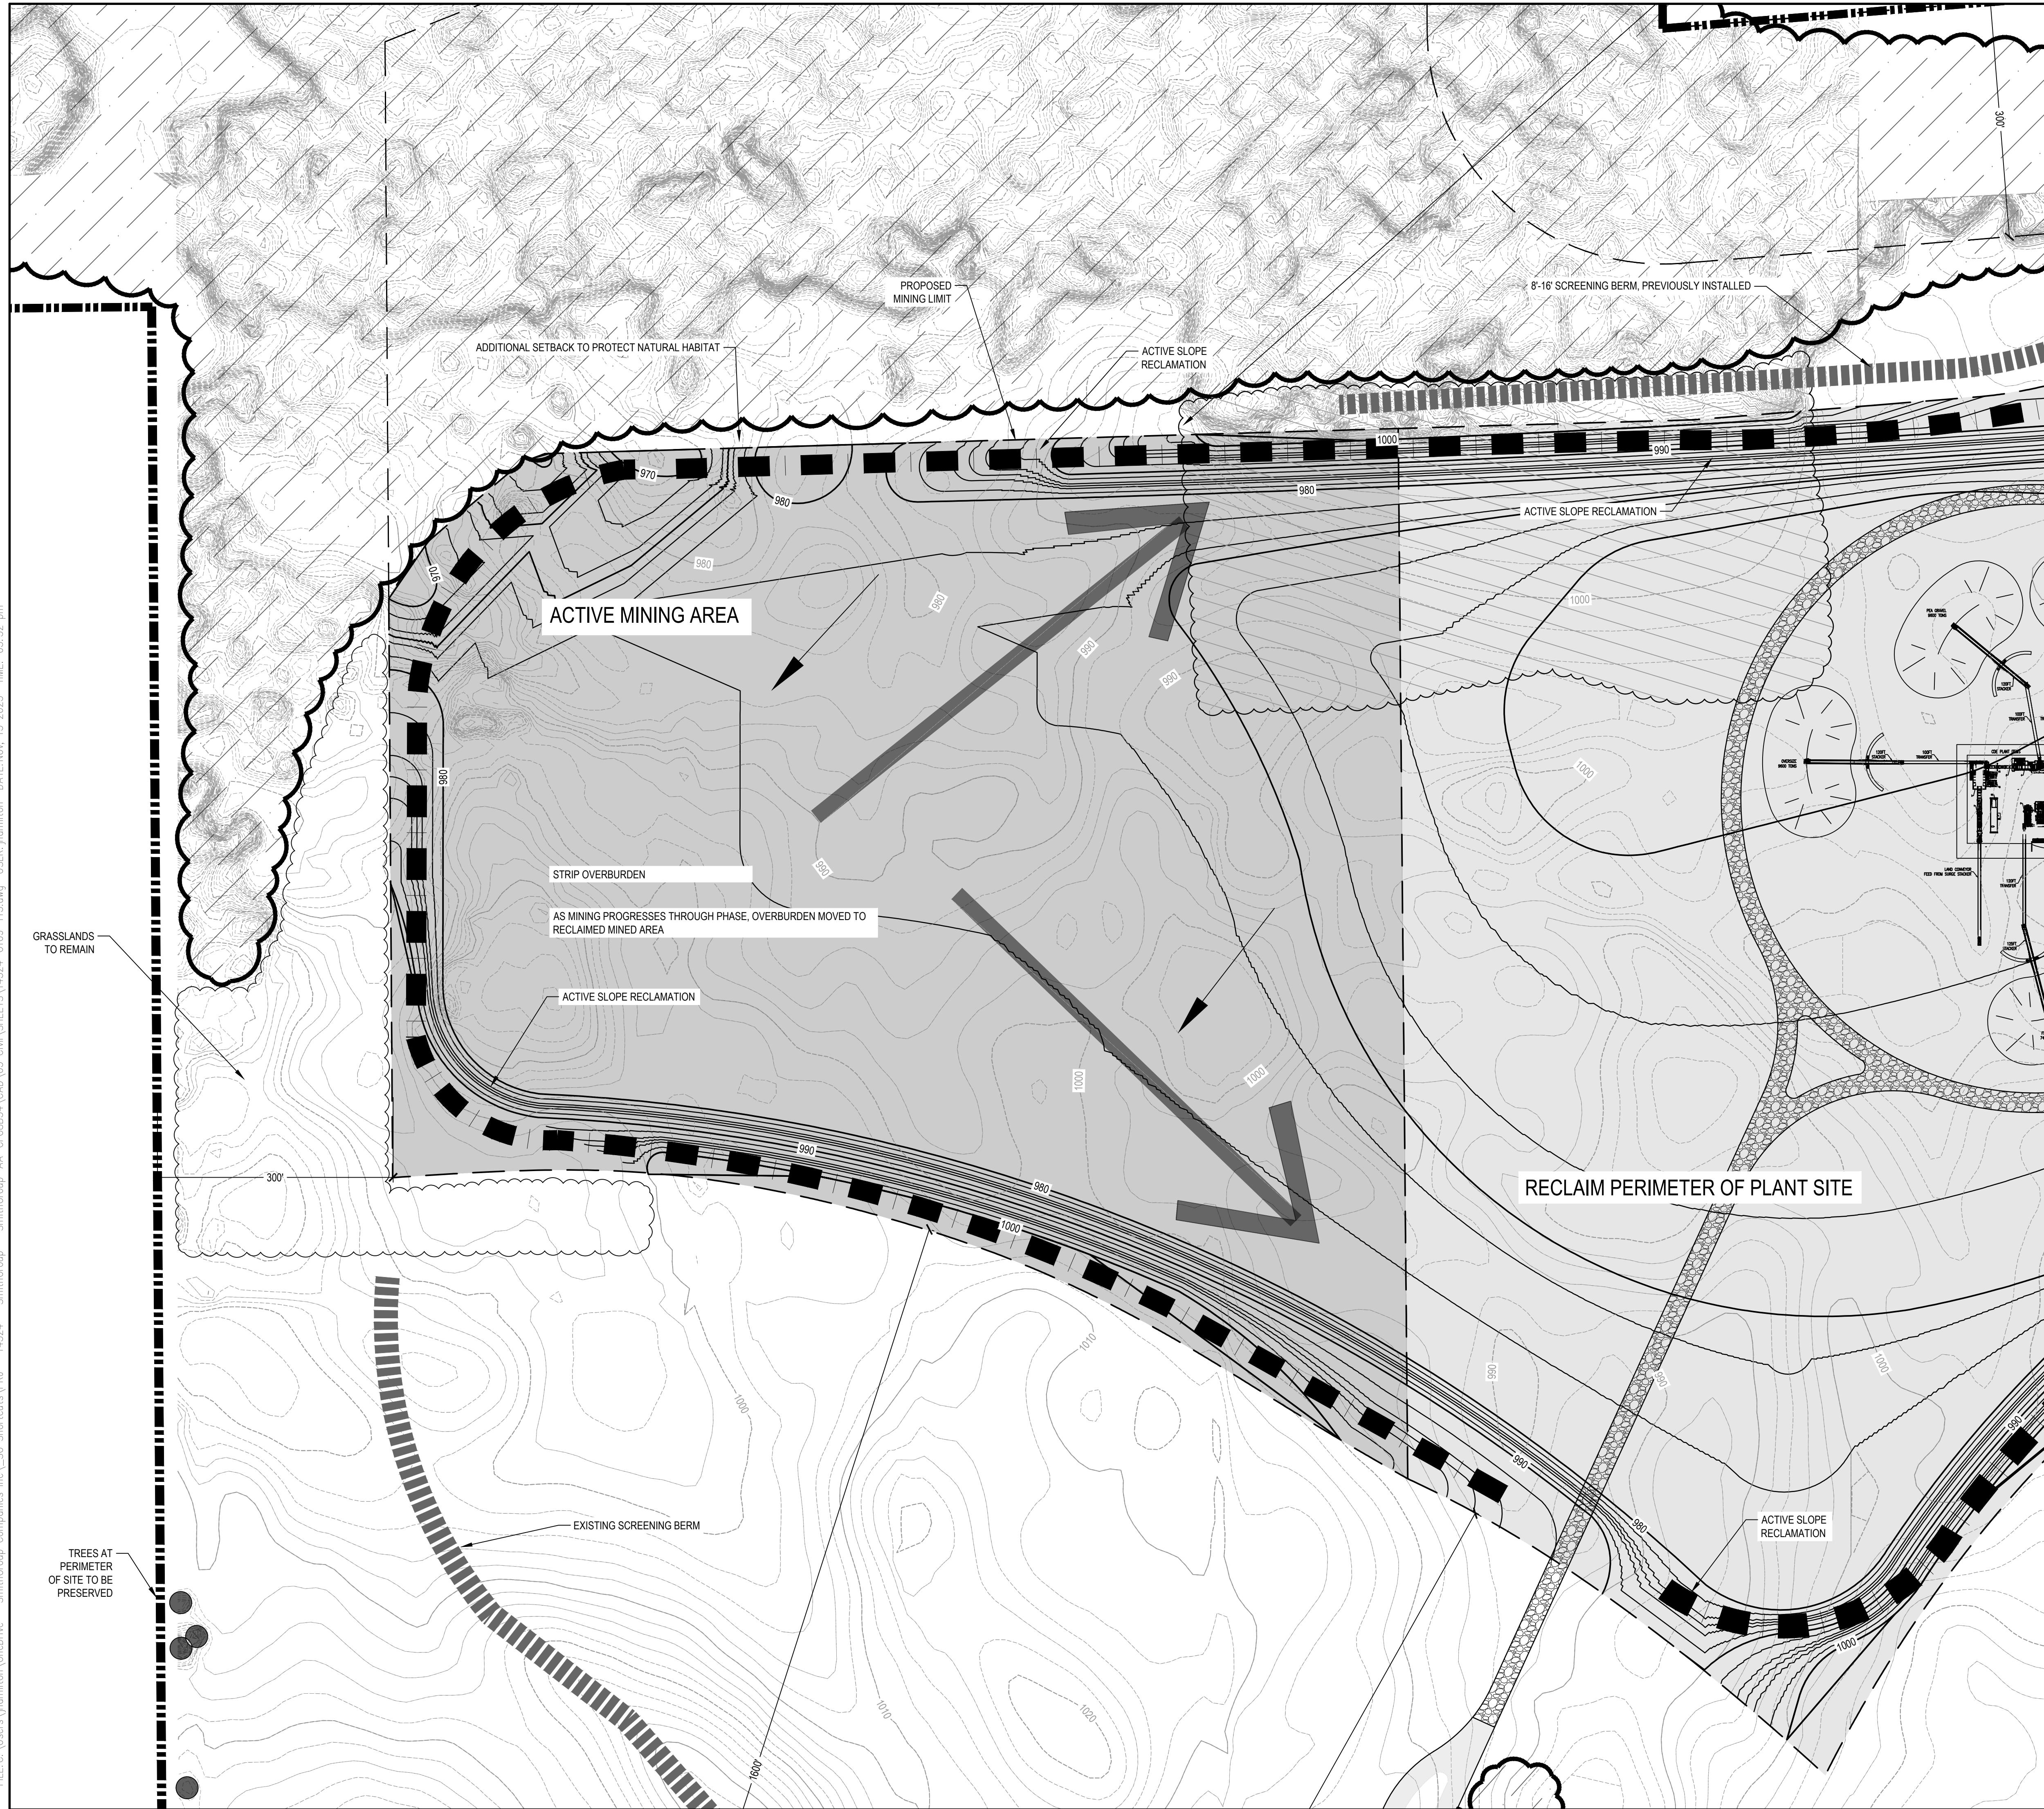

NORVELL

Owner:
AMERICAN
AGGREGATES OF
MICHIGAN


SMITHGROUP

201 DEPOT STREET
SECOND FLOOR
ANN ARBOR, MI 48104
734.662.4457
www.smithgroup.com

ISSUED FOR _____ REV DATE _____

SEALS AND SIGNATURES

NOT FOR CONSTRUCTION

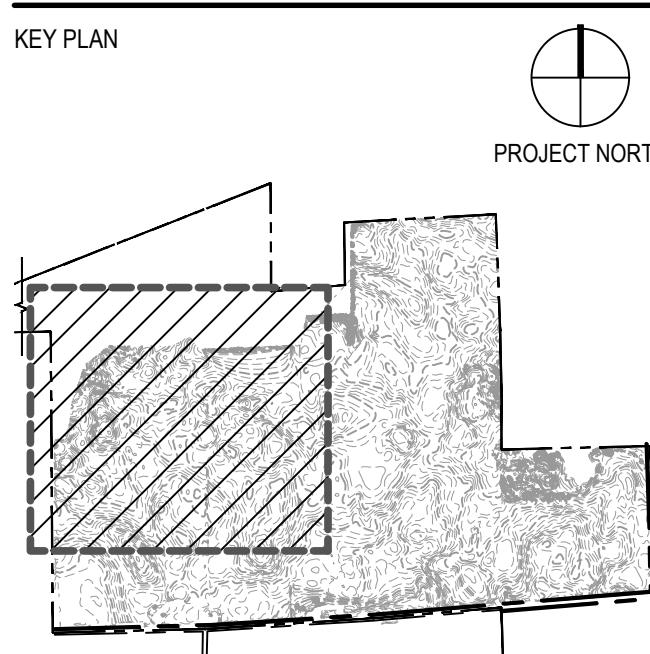

MINING AND RECLAMATION ACTIVITIES DURING PHASE 4

1. PHYSICAL PLANT: CONSTRUCT CONVEYOR AND HOPPER AS NEEDED
2. SOILS MOVEMENT: STRIP TOPSOIL AND OVERBURDEN, USE FOR RECLAMATION, STOCKPILE FOR FINAL PHASE 4 CLOSEOUT
3. EXTRACTION: REMOVE SAND AND GRAVEL OUTWARD FROM THE PLANT
4. AREAS TO BE RECLAMED: COMPLETE RECLAMATION IN PHASES 1 AND 2, AND INITIATE RECLAMATION IN PHASE 3

MINING AND RECLAMATION ACTIVITIES DURING PHASE 4 CLOSEOUT


1. PHYSICAL PLANT: CONSTRUCT CONVEYOR AND HOPPER AS NEEDED
2. SOILS MOVEMENT: STRIP TOPSOIL AND OVERBURDEN, USE FOR RECLAMATION, STOCKPILE FOR FINAL PHASE 4 CLOSEOUT
3. EXTRACTION: COMPLETE MINING OF PHASE 4
4. AREAS TO BE RECLAMED: COMPLETE RECLAMATION FOR ALL PHASES NORTH OF HORNING ROAD, EXCEPT FOR ANY LAND WHICH IS NEEDED TO SUPPORT THE PROCESSING AND SALE OF AGGREGATE, AND THE MANAGEMENT OF EXCESS FINE SOILS FILTERED OUT BY THE PLANT.


DRAWING TITLE
**MINING PHASING PLAN -
PHASE 4 ENLARGED**


0 50' 100' 200'
SCALE: 1" = 100'

SCALE
PROJECT NUMBER
G111
DRAWING NUMBER



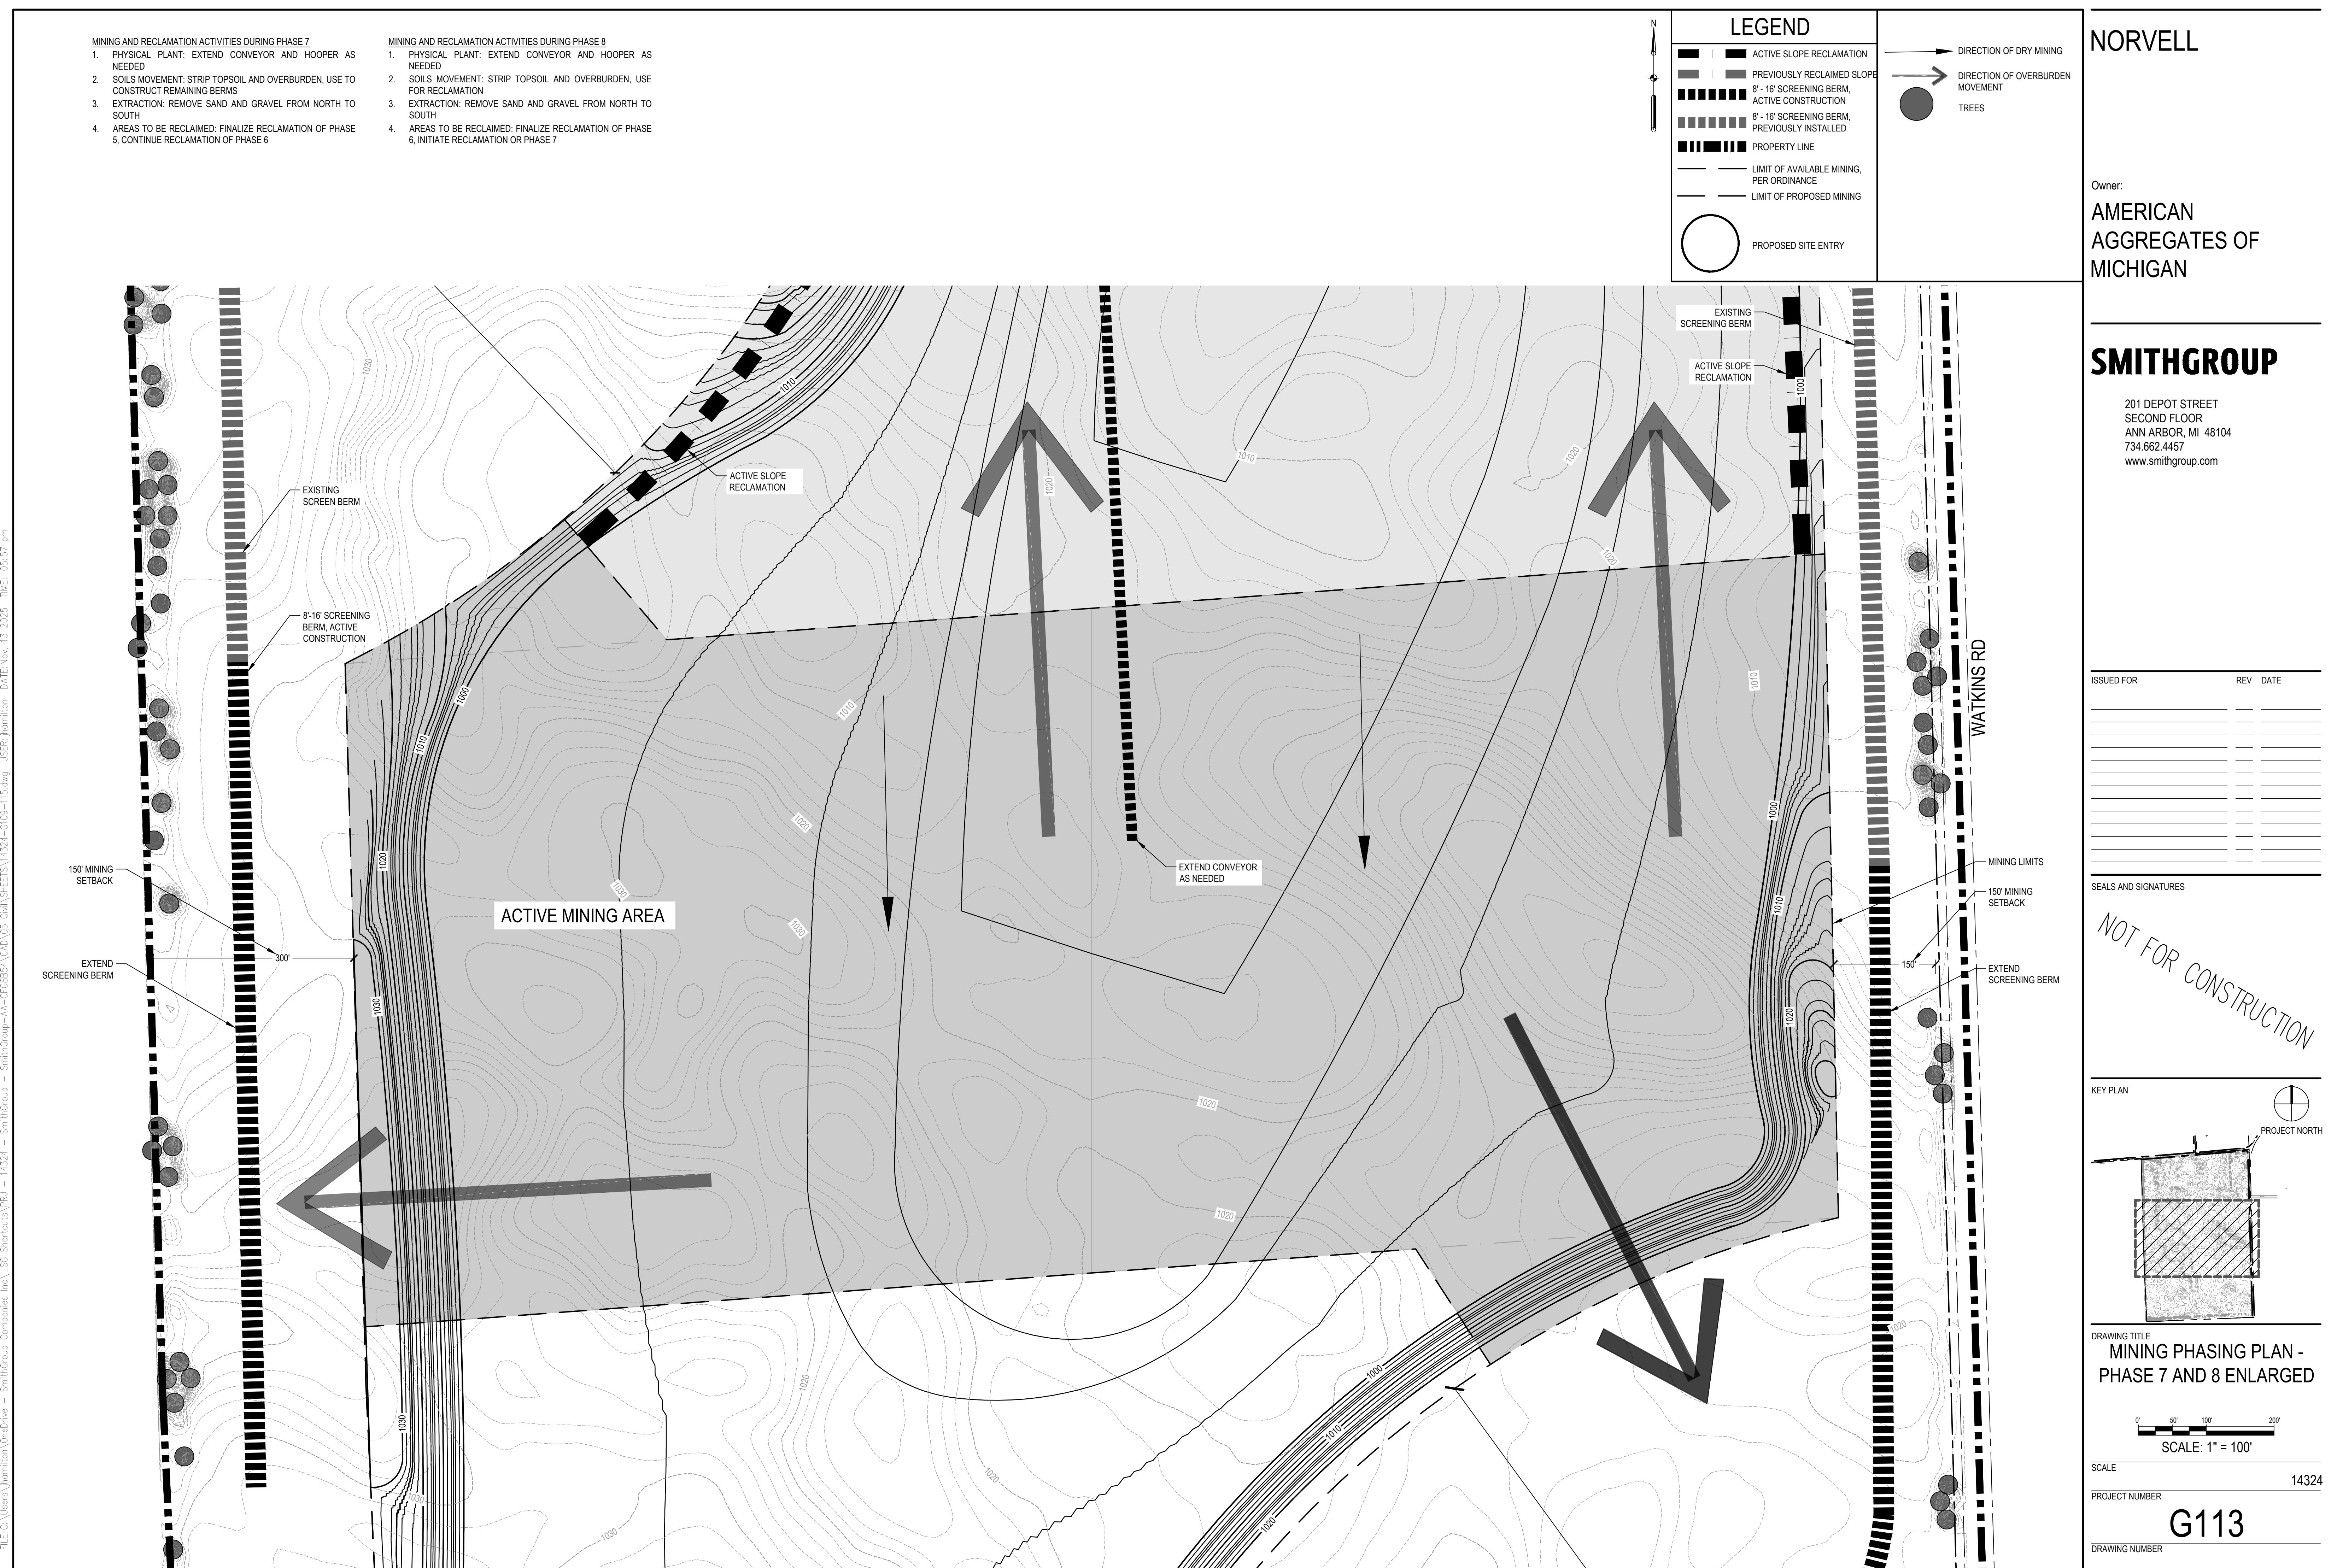

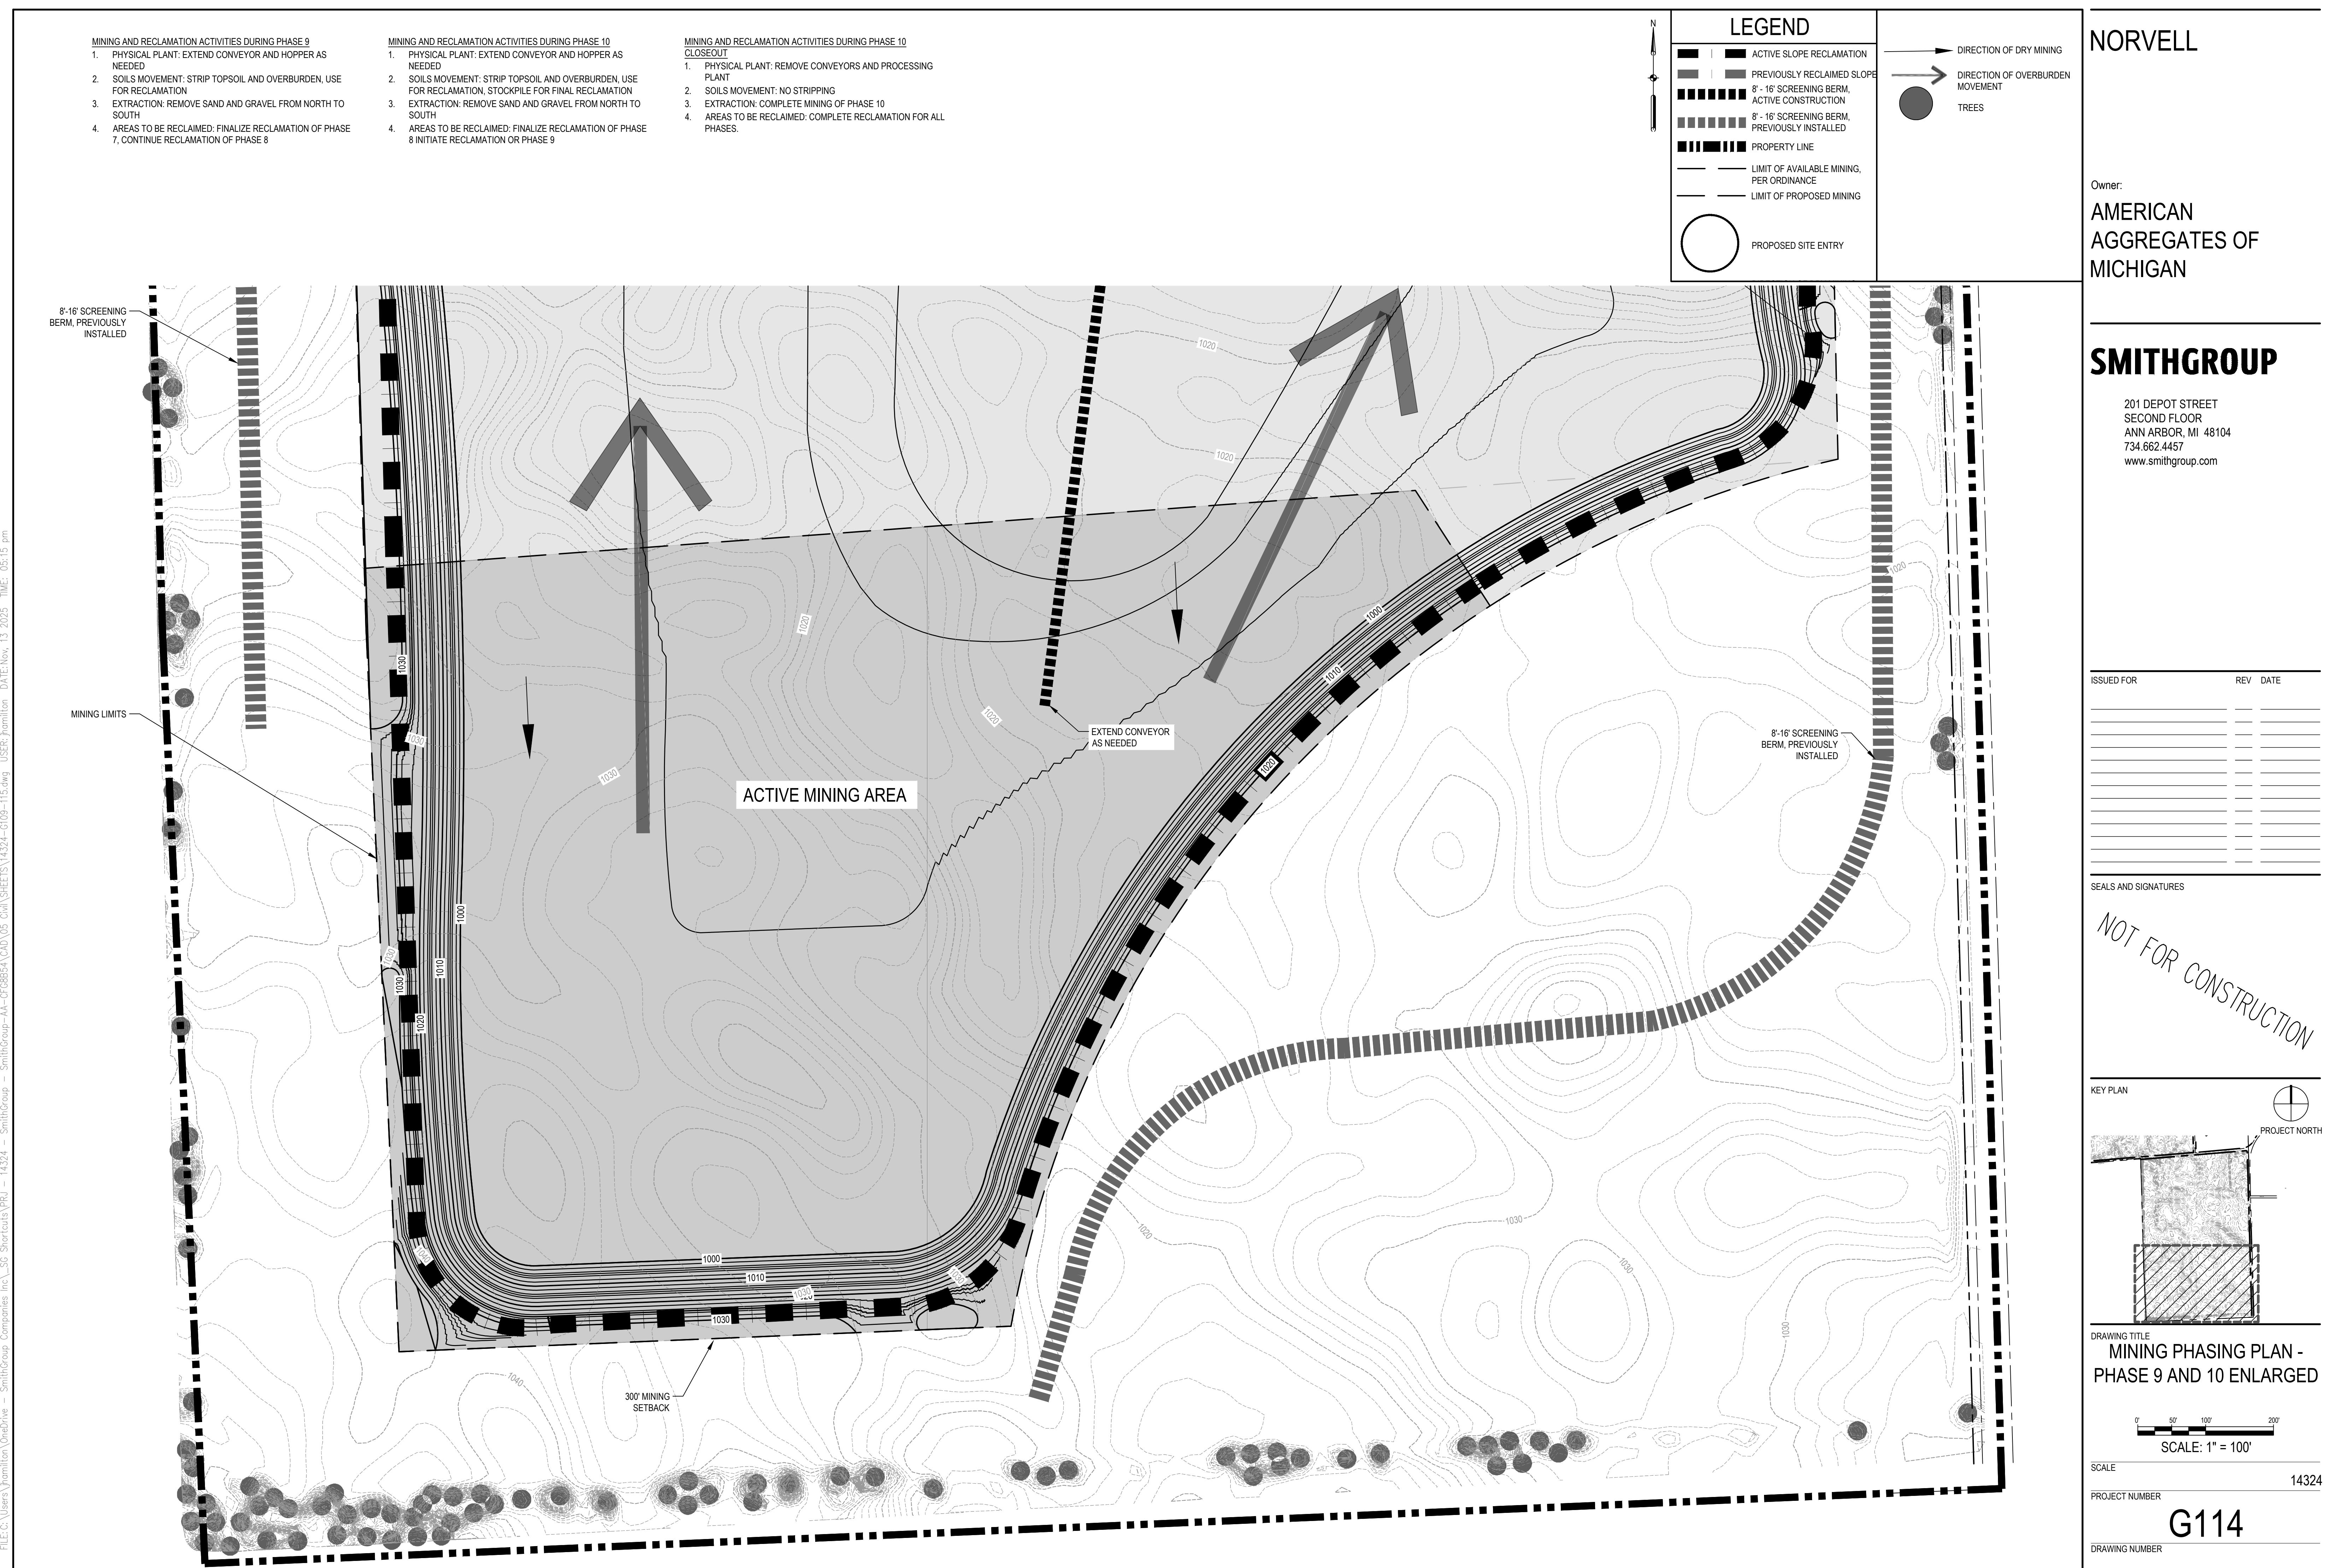

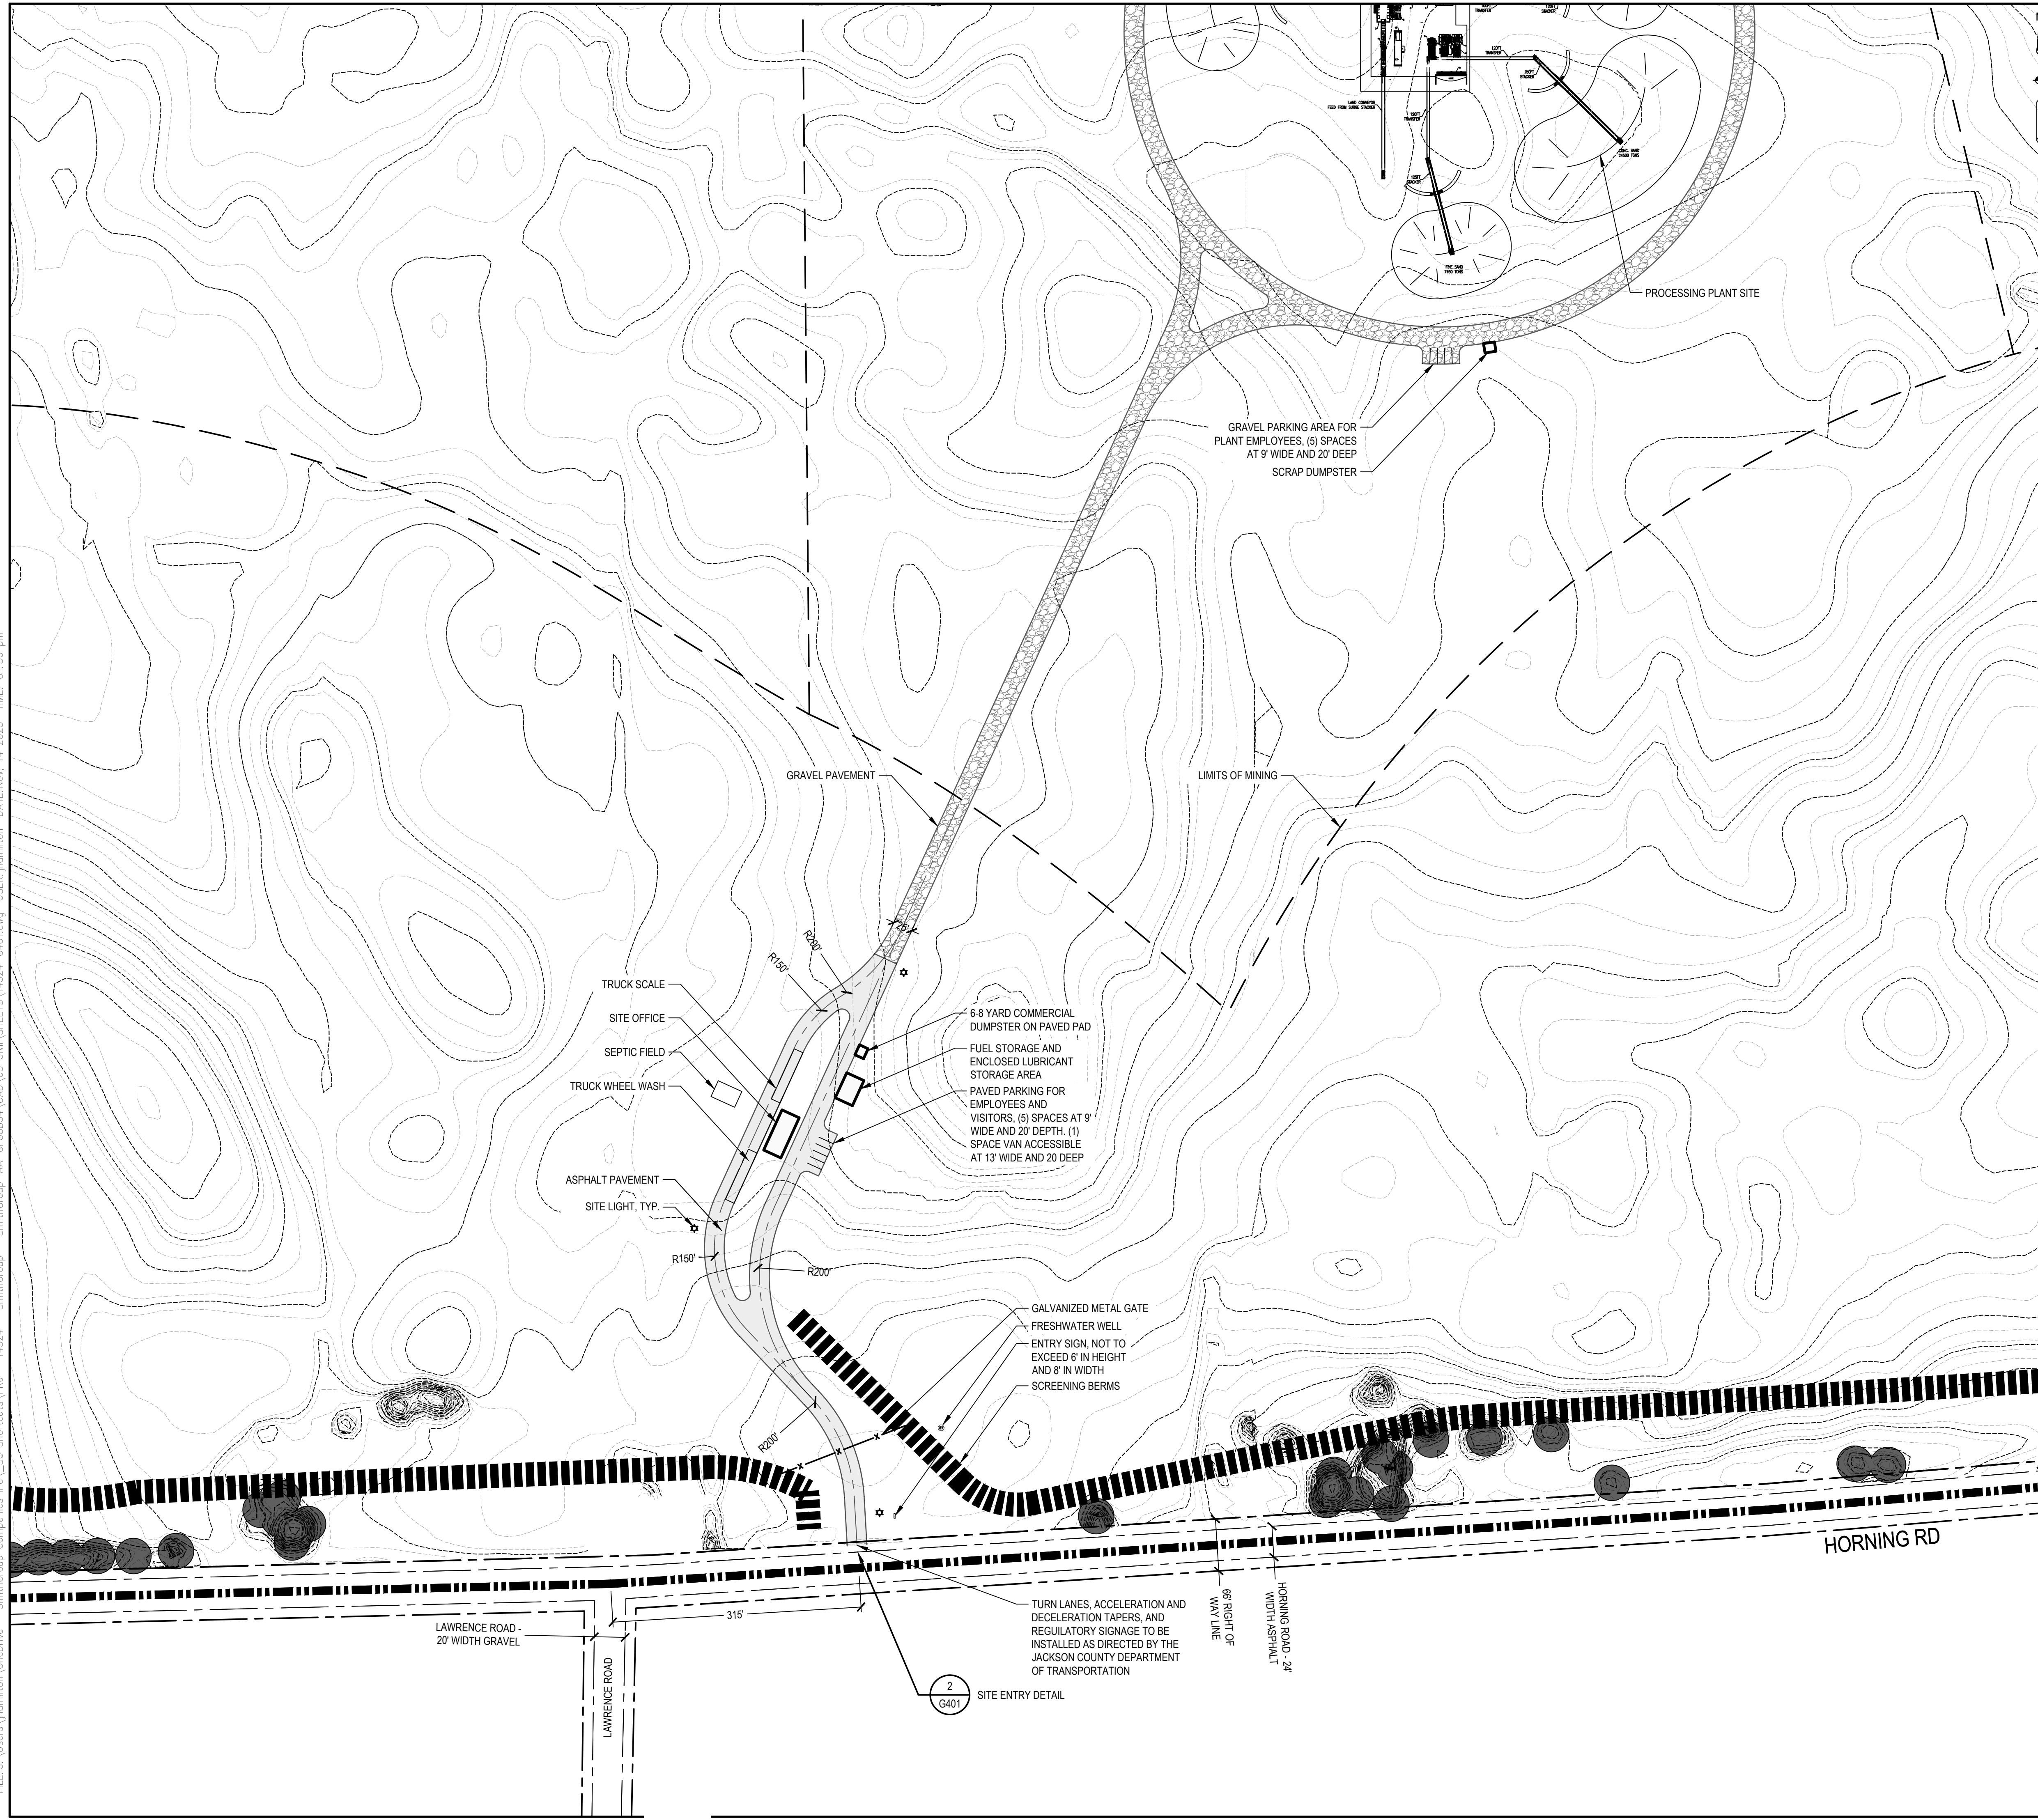

SHEET NOTES

1. LIGHTING AT SITE ENTRY AND OFFICE SHOWN ON PLAN TO BE BY LITHONIA LIGHTING, DSX1 SERIES, NIGHT SKY COMPLIANT LIGHTS, MOUNTED ON POLES NOT TO EXCEED 20' IN HEIGHT.
2. UP TO FOUR OF THE SAME SERIES OF LIGHTS WILL BE MOUNTED ON THE PLANT, MOUNTED DIRECTLY TO PLANT NOT TO EXCEED 25' IN HEIGHT.

LEGEND

10-16' HIGH BERM

PROPERTY LINE


RIGHT OF WAY LINE

LIMITS OF MINING

Owner:

SMITHGROUP

201 DEPOT STREET
SECOND FLOOR
ANN ARBOR, MI 48104
734.662.4457
www.smithgroup.com

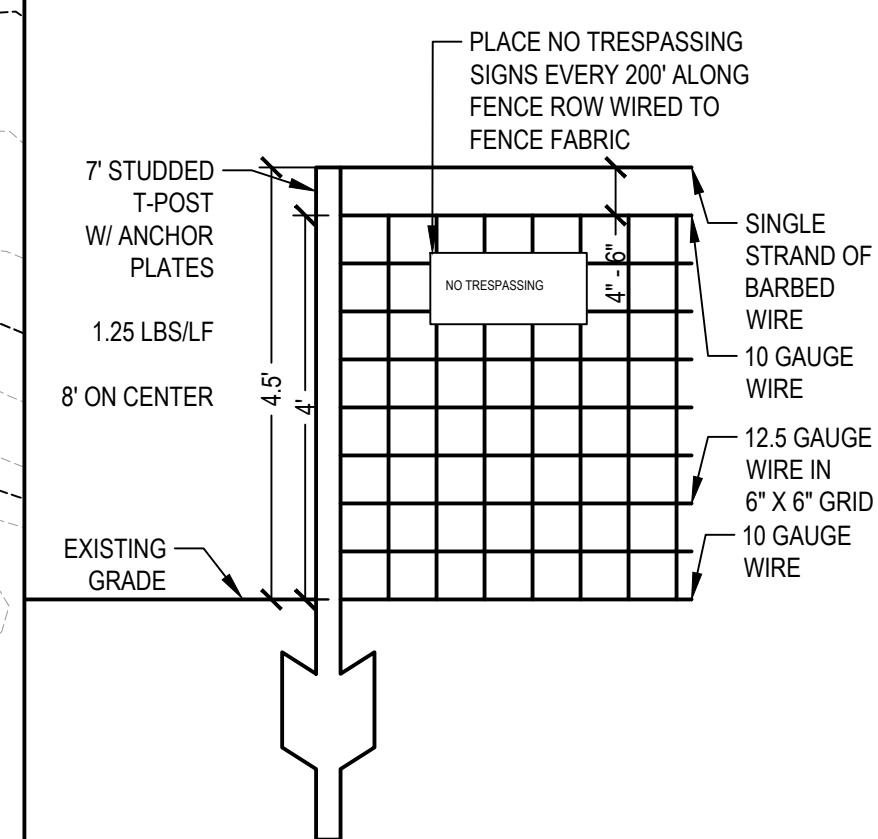


1 FARM FENCE DETAIL

SEALS AND SIGNATURES

NOT FOR CONSTRUCTION

KEY PLAN

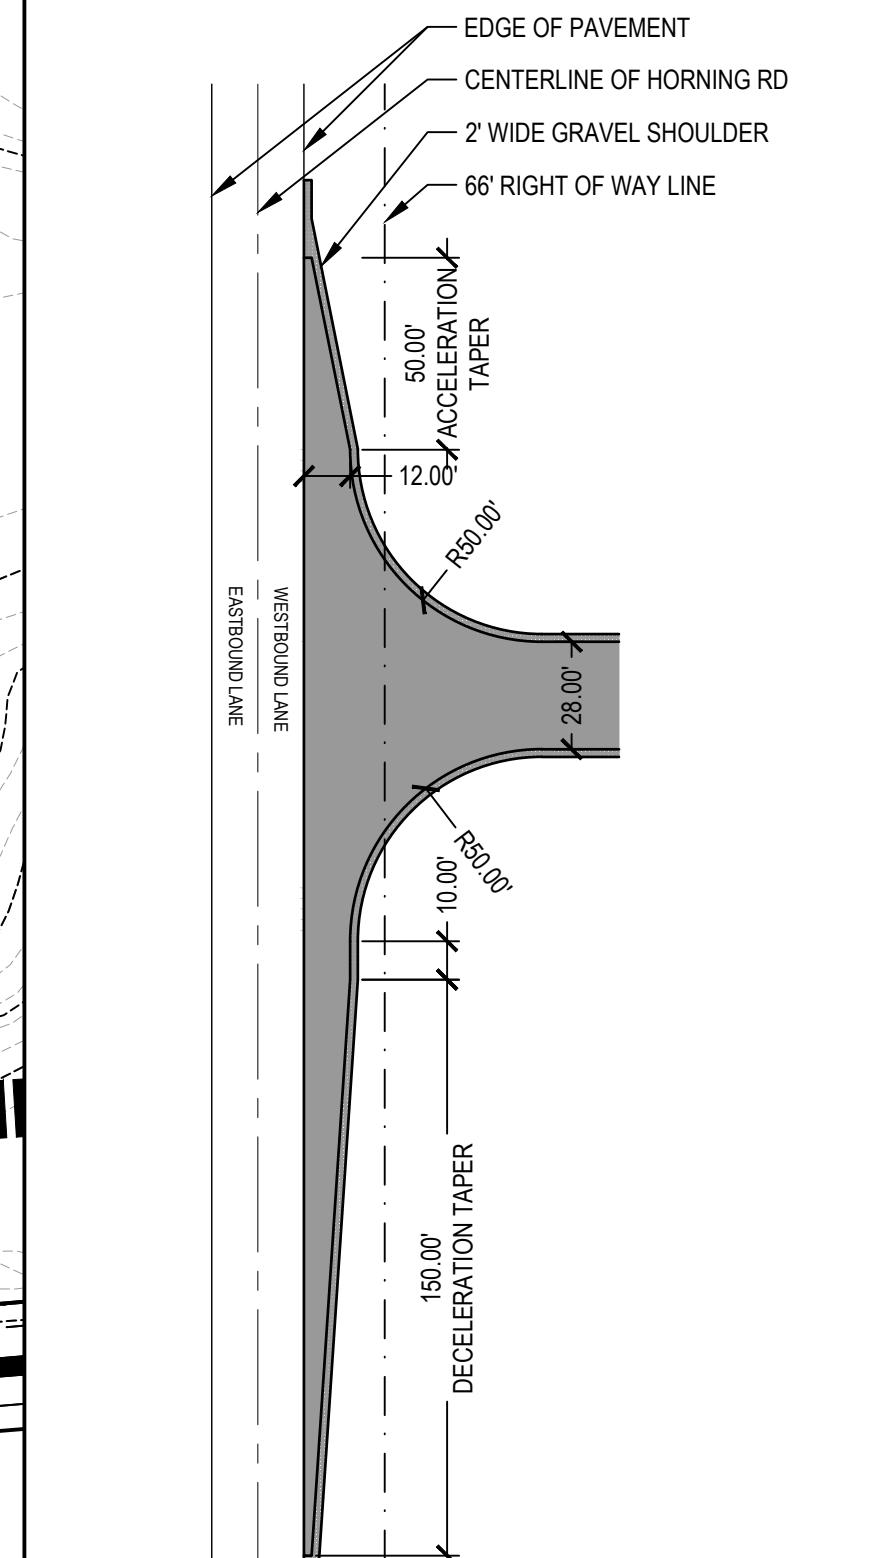

DRAWING TITLE
ENTRYWAY ENLARGEMENT

NORTH

2 SITE ENTRY DETAIL

C101


C101


G401

60' DRAWING NUMBER

G401

FILE:C:\Users\jhamilton\OneDrive - SmithGroup Companies Inc_SG Shortcuts\PRJ - 14324 - SmithGroup - SmithGroup-AA-CFG8B54\CAD\05 Civil\SHEETS\14324-CS101.dwg USER:jhamilton DATE:Nov, 13 2025 TIME: 05:17 pm

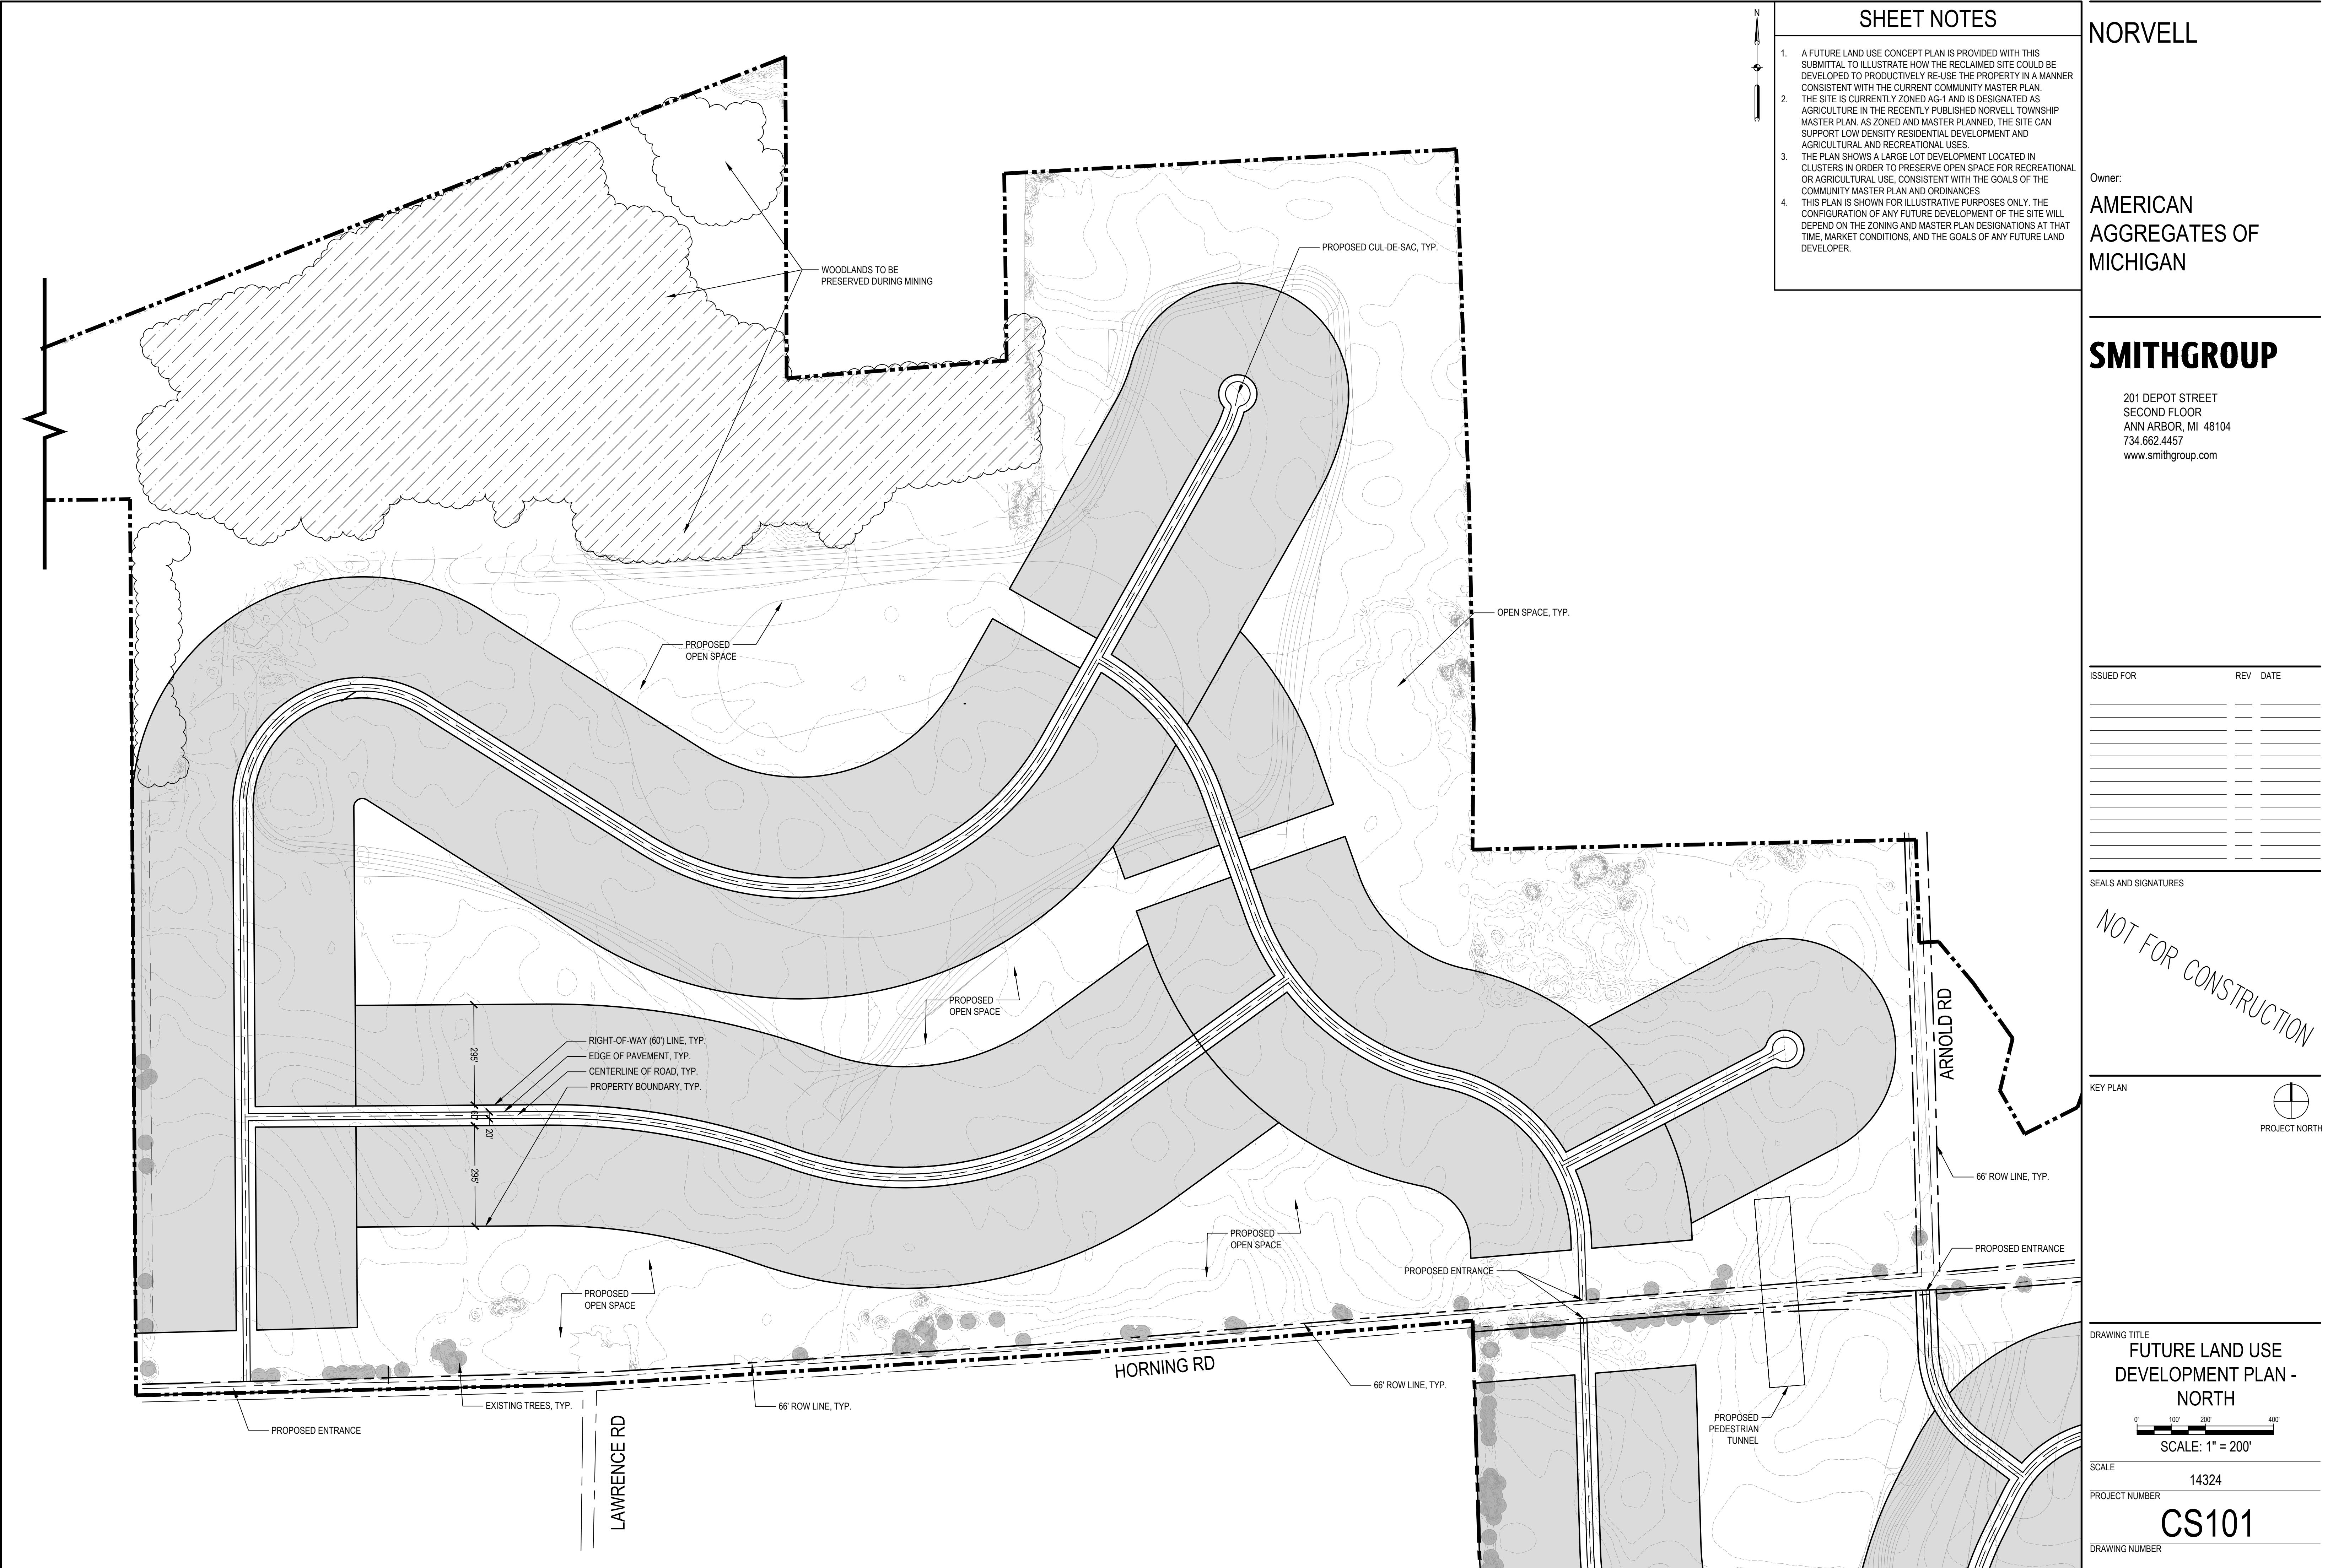

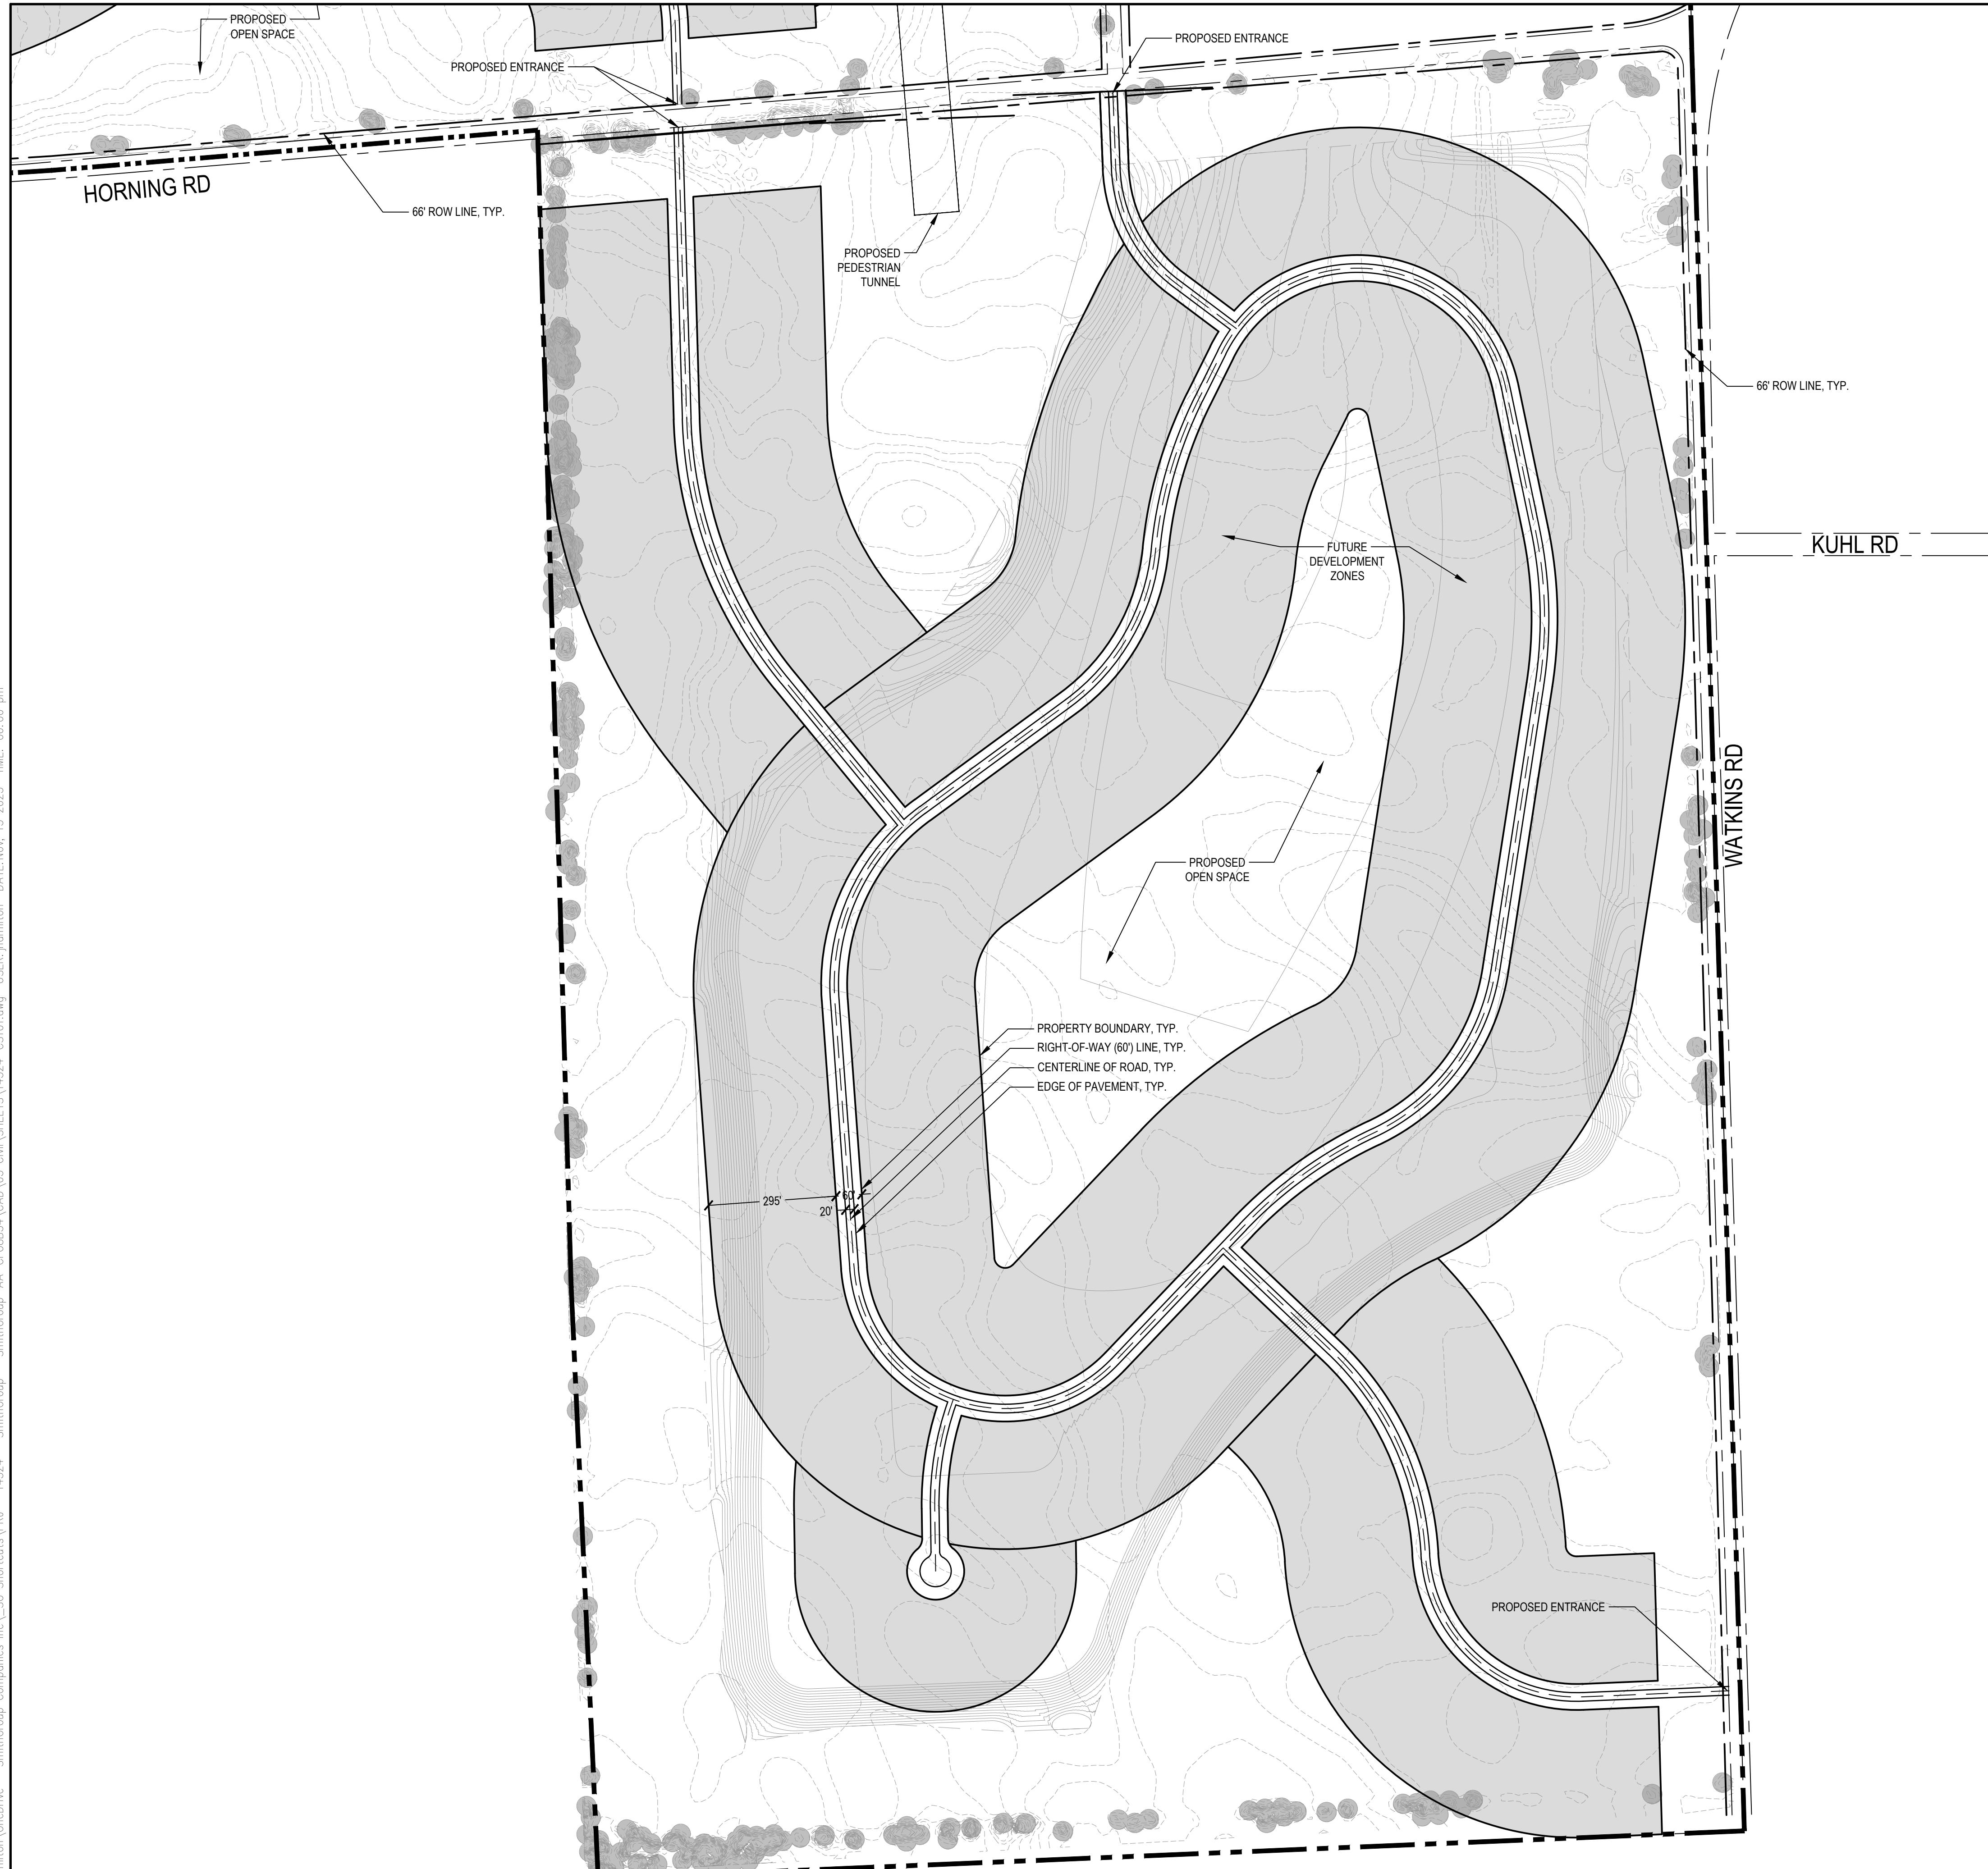

SHEET NOTES

1. A FUTURE LAND USE CONCEPT PLAN IS PROVIDED WITH THIS SUBMITTAL TO ILLUSTRATE HOW THE RECLAIMED SITE COULD BE DEVELOPED TO PRODUCTIVELY RE-USE THE PROPERTY IN A MANNER CONSISTENT WITH THE CURRENT COMMUNITY MASTER PLAN.
2. THE SITE IS CURRENTLY ZONED AG-1 AND IS DESIGNATED AS AGRICULTURE IN THE RECENTLY PUBLISHED NORVELL TOWNSHIP MASTER PLAN. AS ZONED AND MASTER PLANNED, THE SITE CAN SUPPORT LOW DENSITY RESIDENTIAL DEVELOPMENT AND AGRICULTURAL AND RECREATIONAL USES.
3. THE PLAN SHOWS A LARGE LOT DEVELOPMENT LOCATED IN CLUSTERS IN ORDER TO PRESERVE OPEN SPACE FOR RECREATIONAL OR AGRICULTURAL USE, CONSISTENT WITH THE GOALS OF THE COMMUNITY MASTER PLAN AND ORDINANCES
4. THIS PLAN IS SHOWN FOR ILLUSTRATIVE PURPOSES ONLY. THE CONFIGURATION OF ANY FUTURE DEVELOPMENT OF THE SITE WILL DEPEND ON THE ZONING AND MASTER PLAN DESIGNATIONS AT THAT TIME, MARKET CONDITIONS, AND THE GOALS OF ANY FUTURE LAND DEVELOPER.

NORVELL

ATIONAL

Owner:

WILL

THAT

AND

AMERICAN AGGREGATES OF MICHIGAN

SMITHGROUP

201 DEPOT STREET
SECOND FLOOR
ANN ARBOR, MI 48104
734.662.4457
www.smithgroup.com

SEALS AND SIGNATURES


NOT FOR CONSTRUCTION

KEY P



DRAWING TITLE

FUTURE LAND USE DEVELOPMENT PLAN - SOUTH

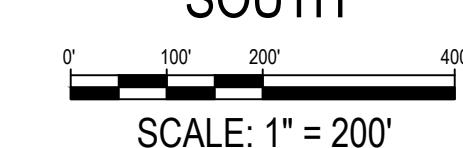


SCALE

SCALL

PROJECT NUMBER

CS102

DRAWING NUMBER

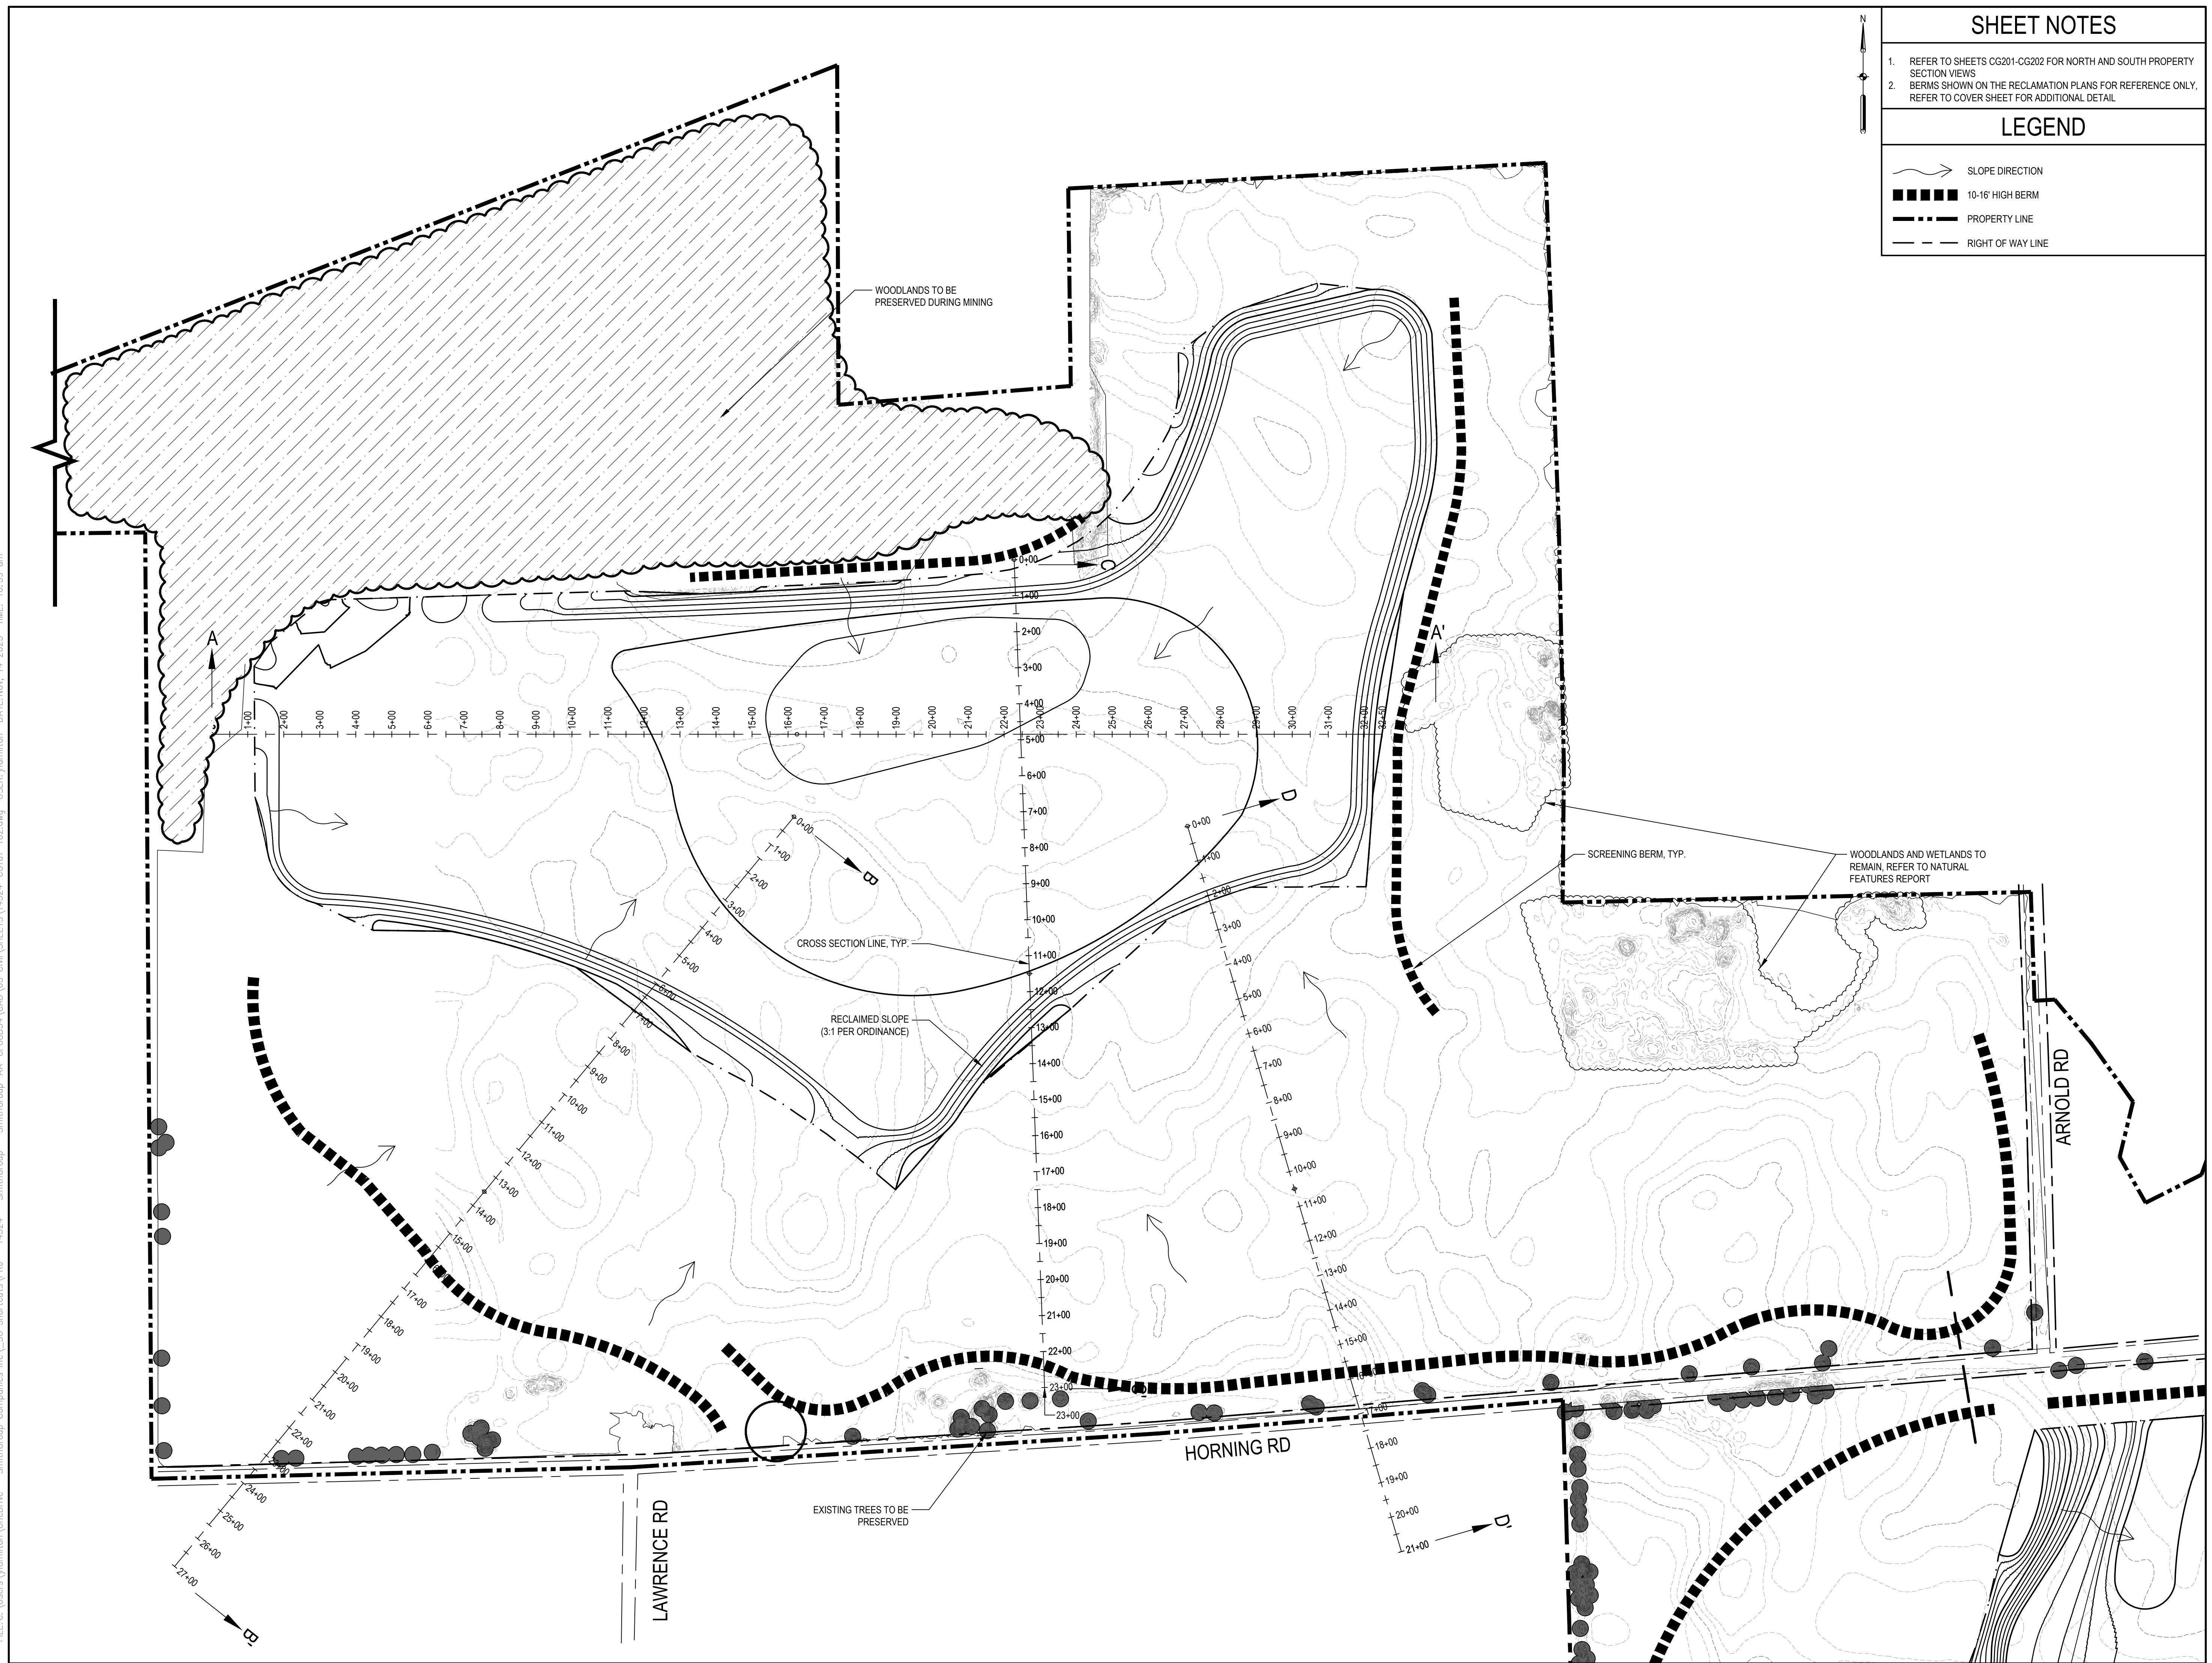

NORVELL

Owner:
**AMERICAN
AGGREGATES OF
MICHIGAN**

SMITHGROUP

201 DEPOT STREET
SECOND FLOOR
ANN ARBOR, MI 48104
734.662.4457
www.smithgroup.com

SEALS AND SIGNATURES

NOT FOR CONSTRUCTION

KEY PLAN

DRAWING TITLE
SITE RECLAMATION PLANS -
NORTH

0' 100' 200' 400'

SCALE: 1" = 200'


SCALE

1432

PROJECT NUMBER

CG101

DRAWING NUMBER

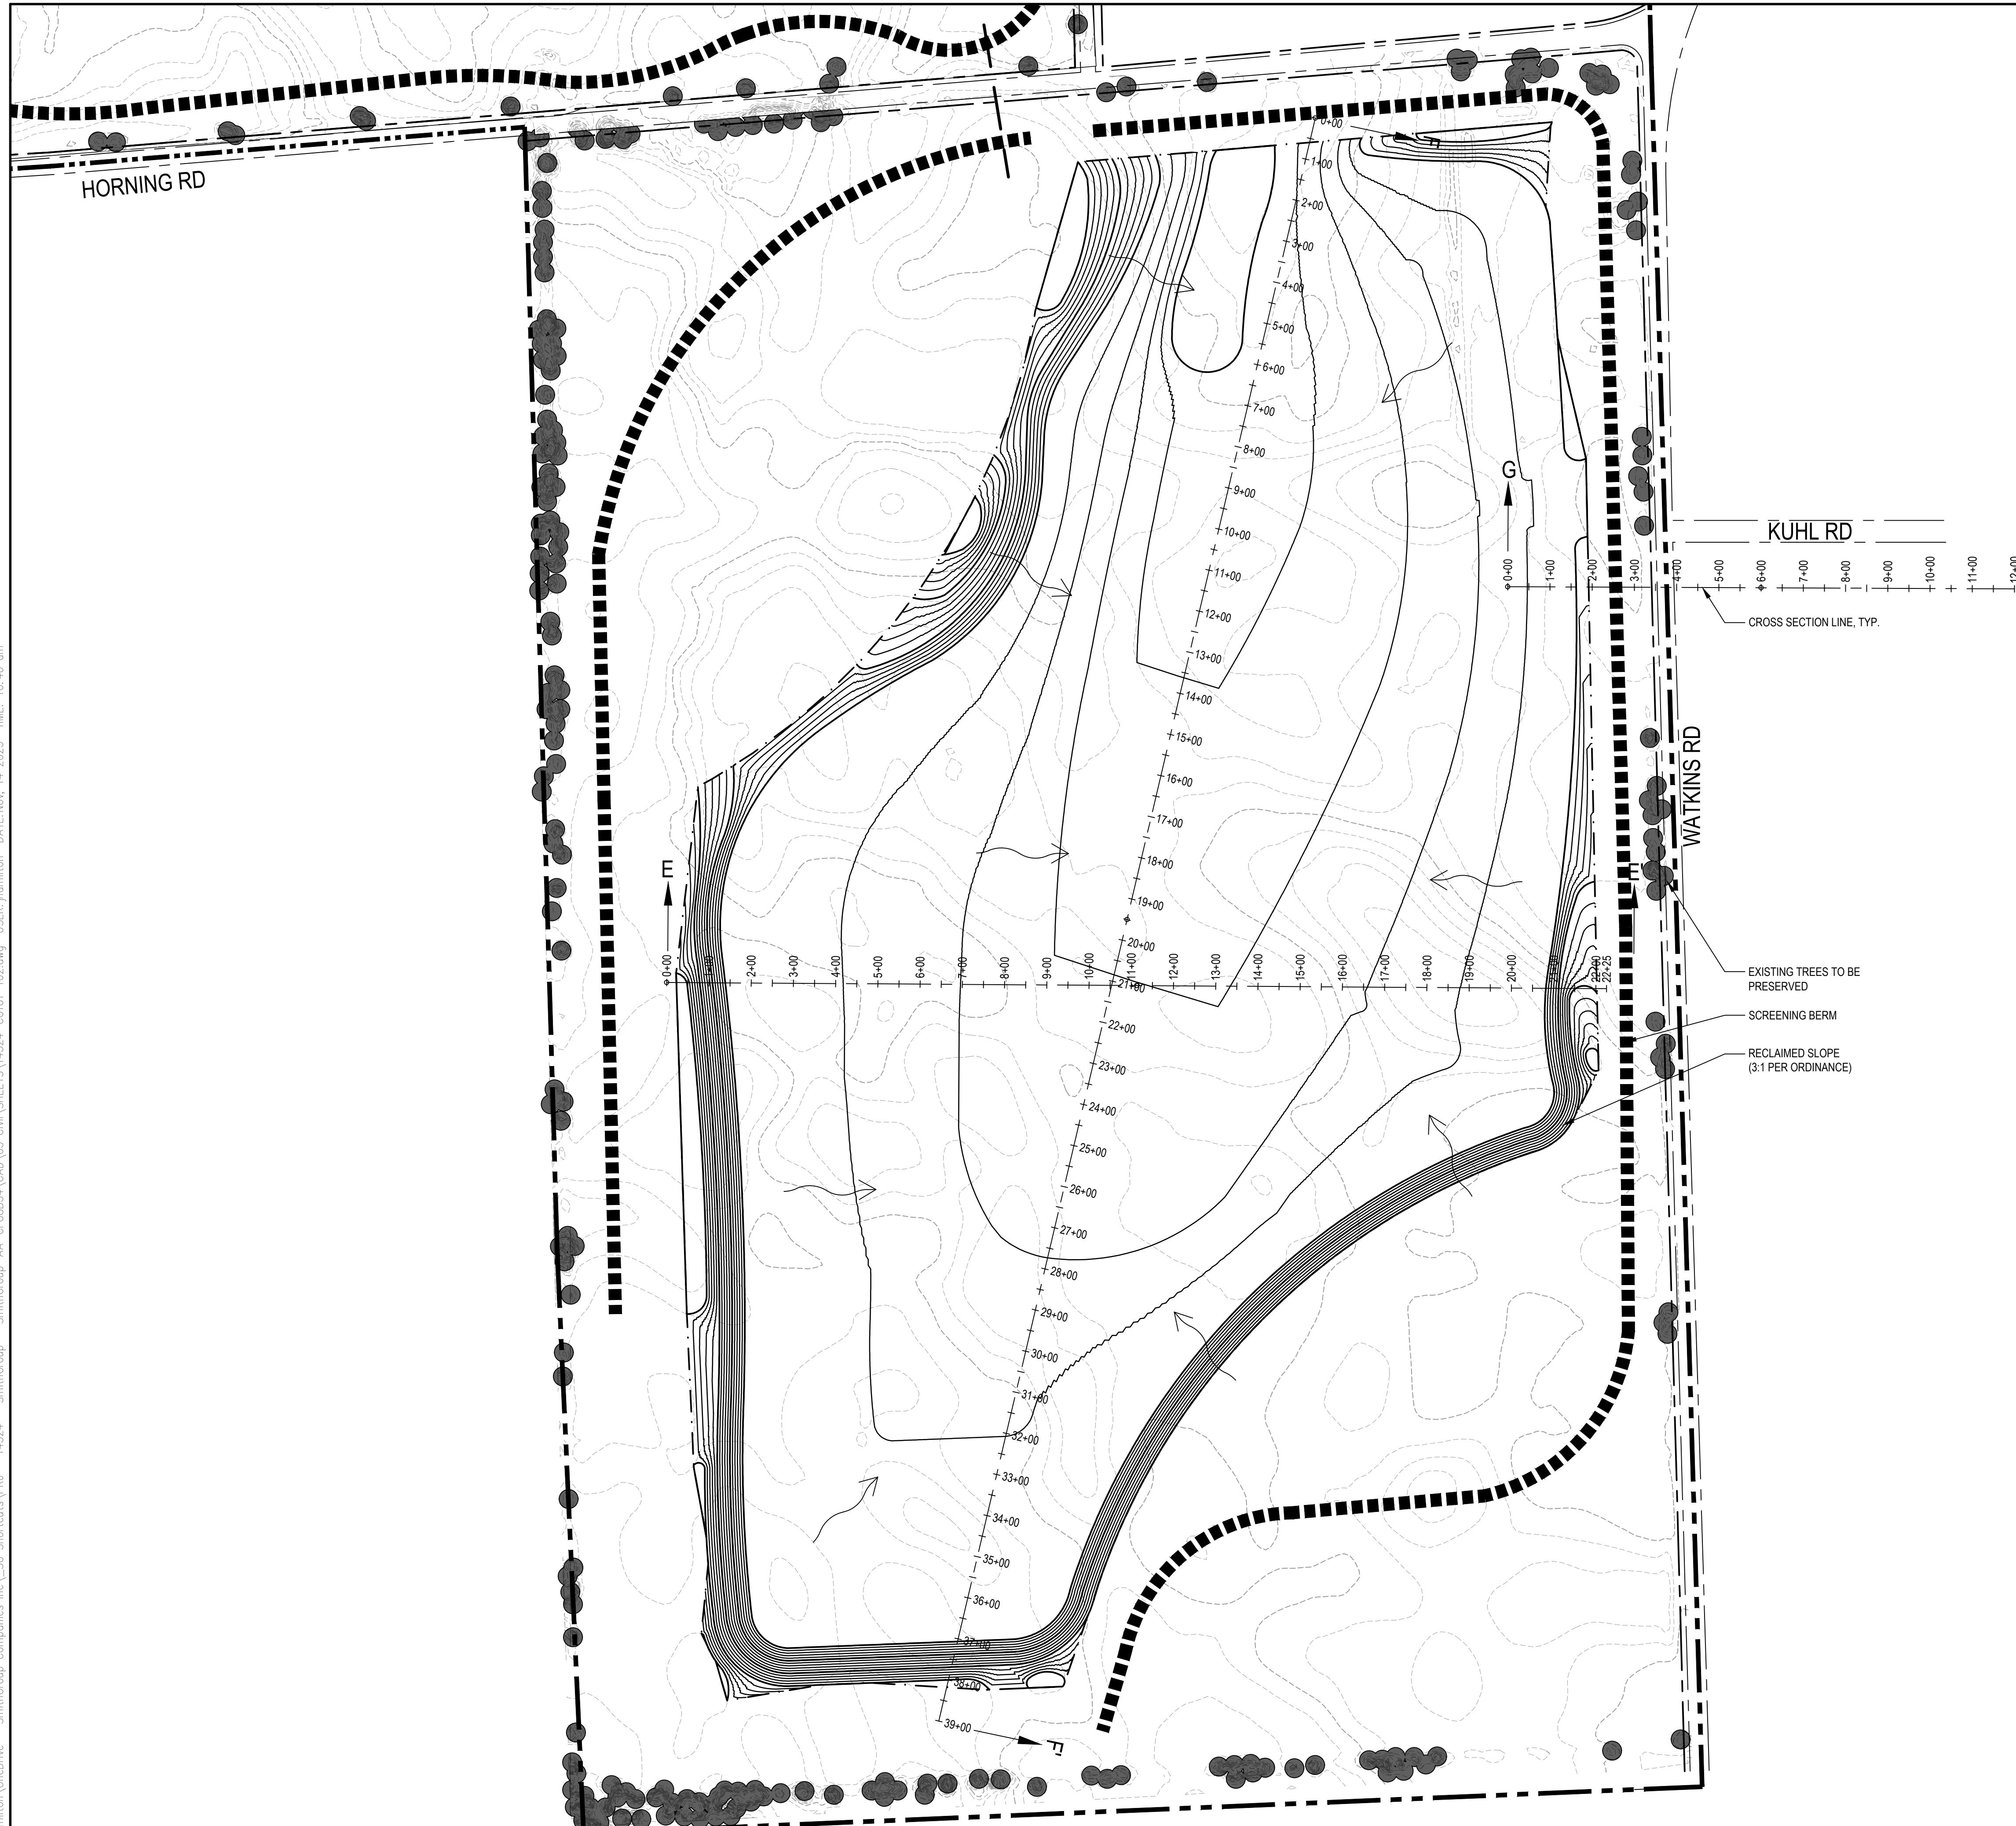

SHEET NOTES

1. REFER TO SHEETS CG201-CG202 FOR NORTH AND SOUTH PROPERTY SECTION VIEWS
2. BERMS SHOWN ON THE RECLAMATION PLANS FOR REFERENCE ONLY, REFER TO COVER SHEET FOR ADDITIONAL DETAIL

LEGEND

NORVELL

Owner:

AMERICAN AGGREGATES OF MICHIGAN

SMITHGROUP

201 DEPOT STREET
SECOND FLOOR
ANN ARBOR, MI 48104
734.662.4457
www.smithgroup.com


SEALS AND SIGNATURES

NOT FOR CONSTRUCTION

KEY PLA



DRAWING TITLE
SITE RECLAMATION PLANS .
SOUTH

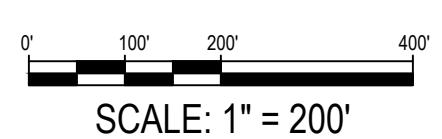

SCALE

PROJECT NUMBER

CG102

DRAWING NUMBER



SHEET NOTES

0 SHEETS CG201-CG202 FOR NORTH AND SOUTH PROPERTY
VIEWS

LEGEND

➤ SLOPE DIRECTION

NORVELL

Owner:

SMITHGROUP

201 DEPOT STREET
SECOND FLOOR
ANN ARBOR, MI 48104
734.662.4457
www.smithgroup.com

SEALS AND SIGNATURES

NOT FOR CONSTRUCTION

DRAWING TITLE
**SITE RECLAMATION PLANS
PHASE 1 AND 2 ENLARGED**

0' 50' 100' 200'

SCALE: 1" = 100'

SCALE

143

PROJECT NUMBER

CG103

DRAWING NUMBER



SHEET NOTES

1. REFER TO SHEETS CG201-CG202 FOR NORTH AND SOUTH PROPERTY SECTION VIEWS

LEGEND

→ SLOPE DIRECTION

NORVELL

Owner:

**AMERICAN
AGGREGATES OF
MICHIGAN**

SMITHGROUP

201 DEPOT STREET
SECOND FLOOR
ANN ARBOR, MI 48104
734.662.4457
www.smithgroup.com

SEALS AND SIGNATURES

The diagram is a 'Key Plan' showing a site plan. It features a dashed rectangular boundary enclosing a complex area with numerous contour lines. The area inside the boundary is shaded with diagonal lines. A north arrow is located in the top right corner. The text 'PROJECT NO' is visible in the top right area. The bottom left corner contains the text 'Ver' and 'J. 1311'. The bottom center has the text '2011' and '100'. The bottom right corner has the text '100'.

DRAWING TITLE
SITE RECLAMATION PLANS
PHASE 3 ENLARGED

0' 50' 100' 200'

SCALE: 1" = 100'

SCALE


PROJECT NUMBER

CG104

DRAWING NUMBER



FILE: C:\Users\jhamilton\OneDrive - SmithGroup Companies Inc_SG Shortcuts\PRJ - 14324 - SmithGroup - SmithGroup - Civil\CAD\05 Civil\SHEETS\14324-CG103-109.dwg USER: jhamilton DATE: Nov, 14 2025 TIME: 11:20 am

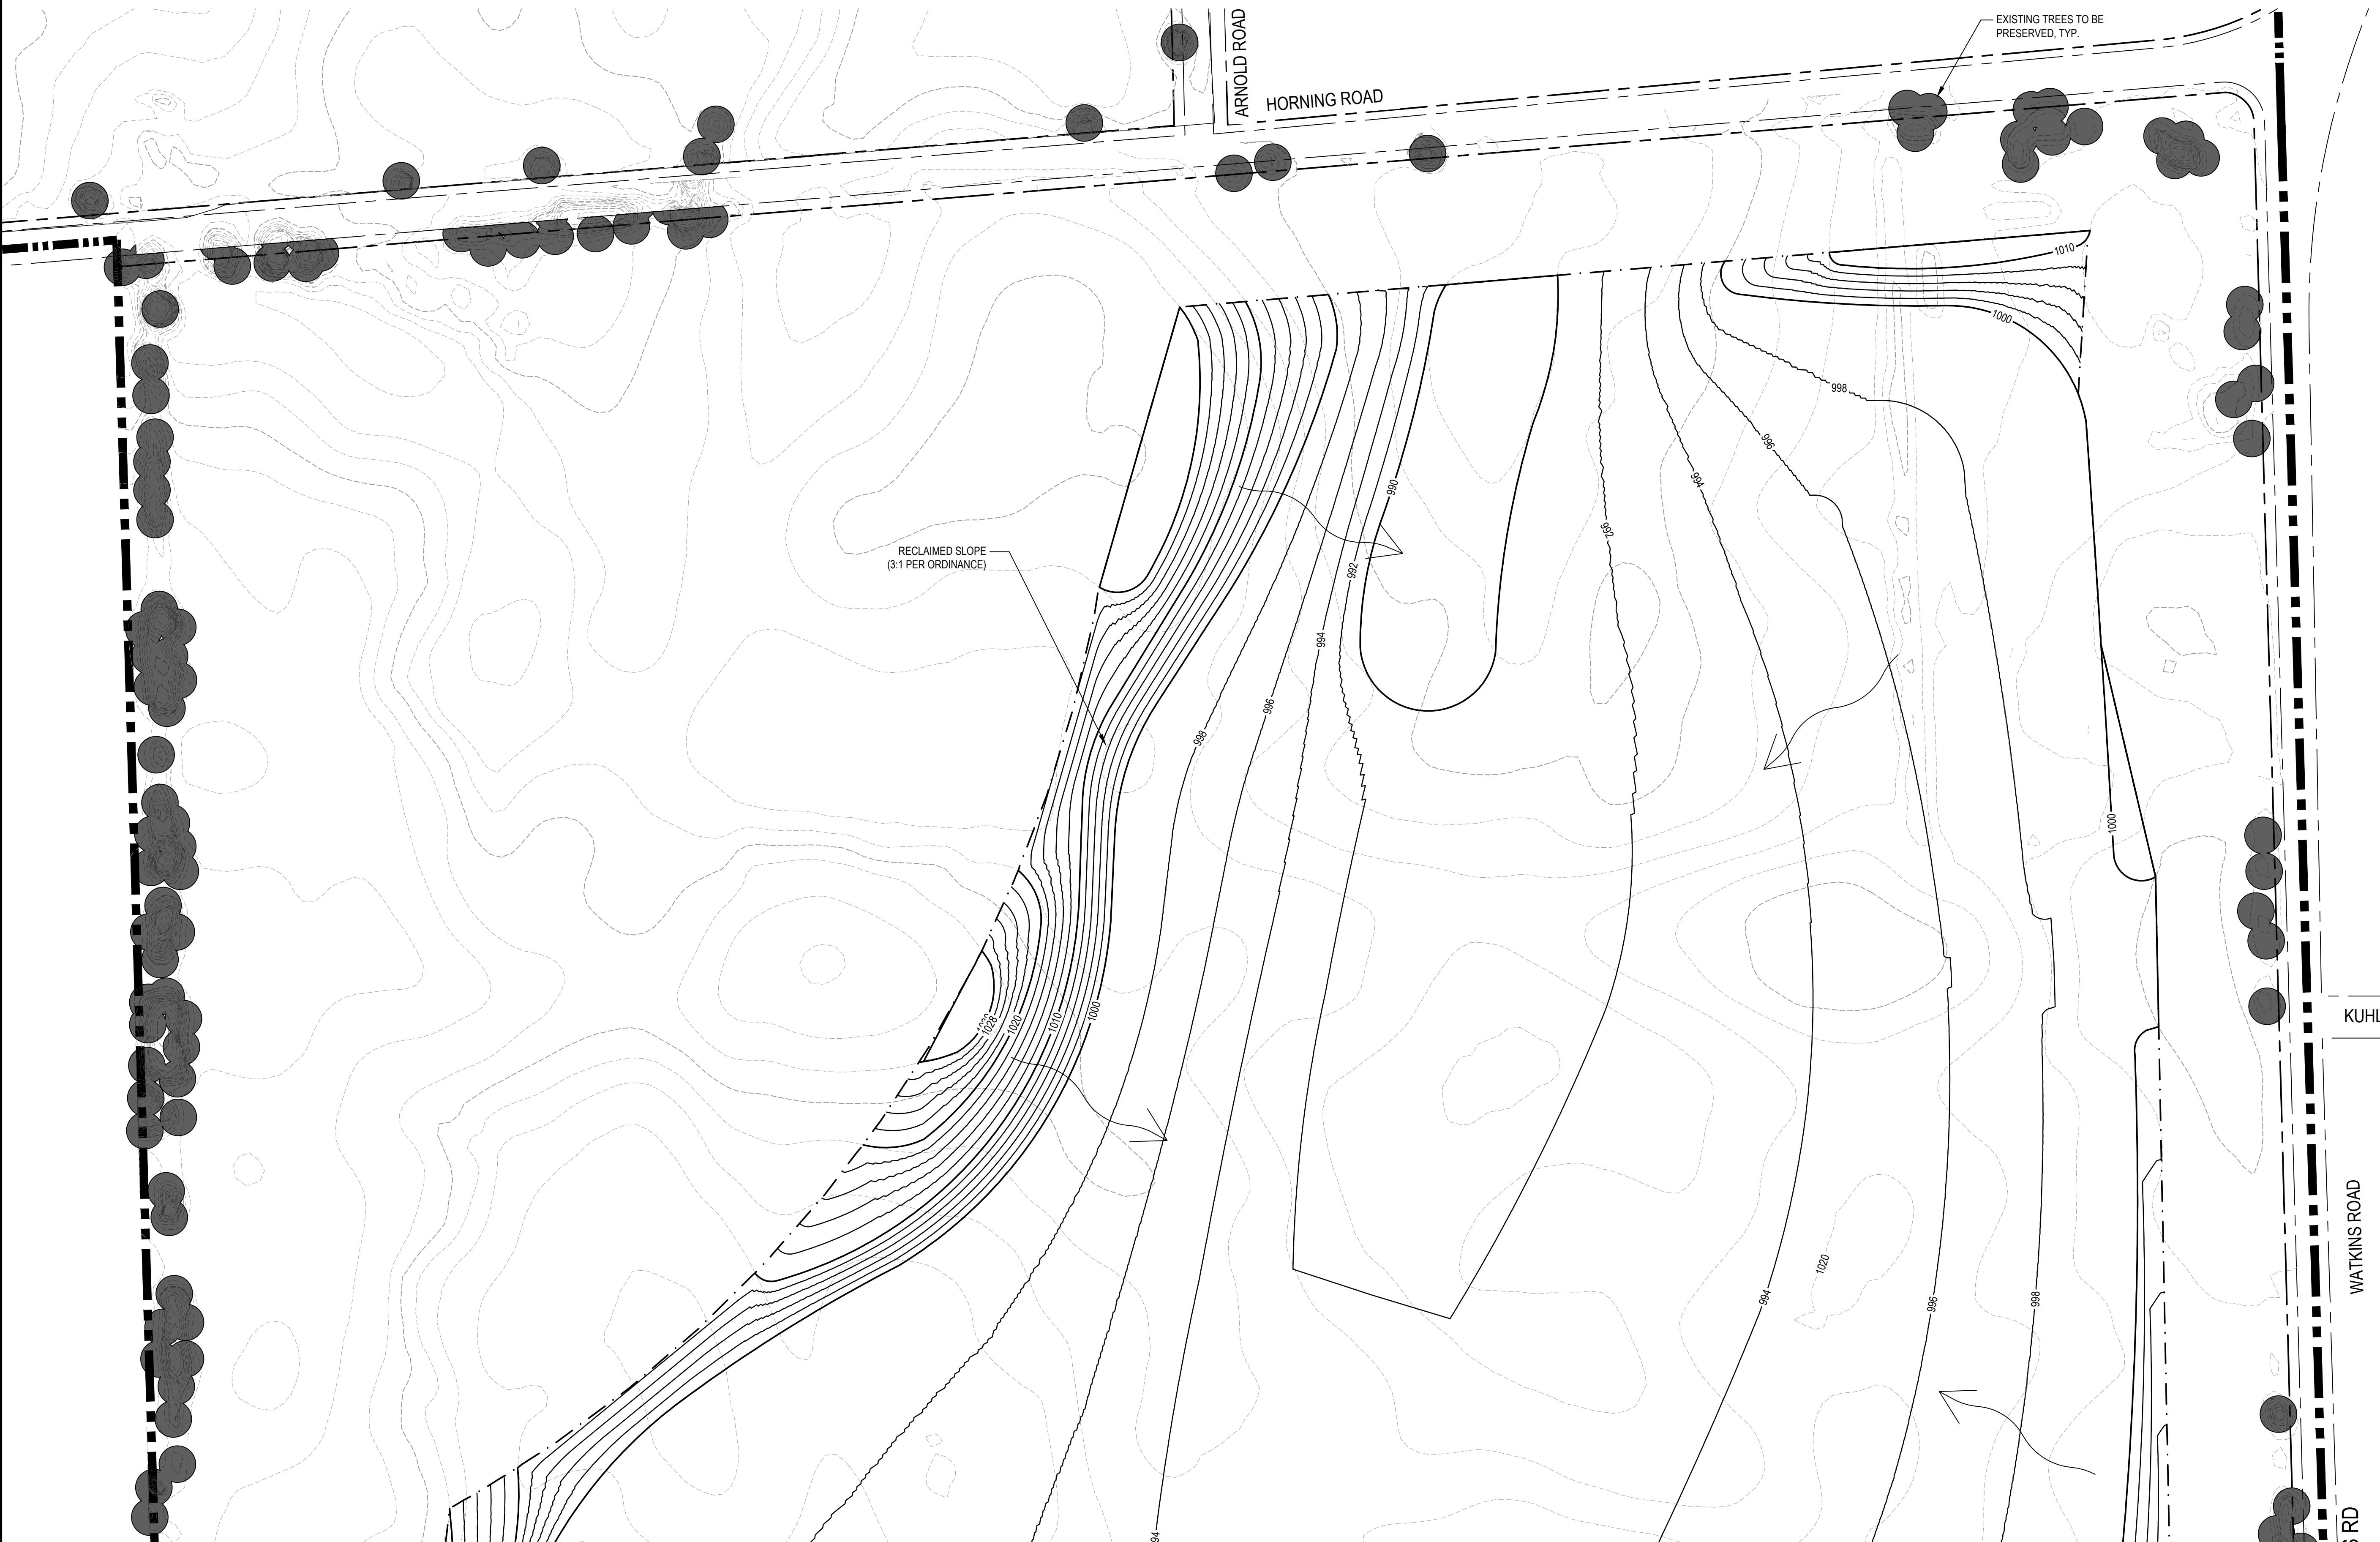

SHEET NOTES

1. REFER TO SHEETS CG201-CG202 FOR NORTH AND SOUTH PROPERTY

LEGEND

- SLOPE DIRECTION
- STORMWATER INFILTRATION AREA

NORVELL

Owner:
**AMERICAN
AGGREGATES OF
MICHIGAN**

SMITHGROUP

201 DEPOT STREET
SECOND FLOOR
ANN ARBOR, MI 48104
734.662.4457
www.smithgroup.com

SEALS AND SIGNATURES

NOT FOR CONSTRUCTION

KEY PLAN

AD

PROJECT NORTH

This site plan illustrates a rectangular plot with internal road networks and a dashed boundary. A north arrow is located in the top right corner, and a sketch of a building is in the top left corner.

DRAWING TITLE
**SITE RECLAMATION PLANS -
PHASE 5 AND 6 ENLARGED**

A scale bar diagram for a map. It features a horizontal line with tick marks at 0', 50', 100', and 200'. The first tick mark is a double line, followed by a single line, then a double line, and finally a single line. Below the line, the text "SCALE: 1" = 100'" is written.

SCALE 1432

PROJECT NUMBER

DRAWING NUMBER

FILE: C:\Users\jhamilton\OneDrive - SmithGroup Companies Inc\SG Shortcuts\PRJ - 14324 - SmithGroup - SmithGroup-AA-CFG8B54\CAD\05 Civil\SHEETS\14324-CG103-109.dwg USER: jhamilton DATE: Nov, 14 2025 TIME: 11:21 am

WATKINS RD

WATKINS RD

EXISTING TREES TO BE PRESERVED

SHEET NOTES

1. REFER TO SHEETS CG201-CG202 FOR NORTH AND SOUTH PROPERTY SECTION VIEWS

LEGEND

➤ SLOPE DIRECTION
STORMWATER INFILTRATION AREA

NORVELL

Owner:
**AMERICAN
AGGREGATES OF
MICHIGAN**


SMITHGROUP

201 DEPOT STREET
SECOND FLOOR
ANN ARBOR, MI 48104
734.662.4457
www.smithgroup.com

E SEALS AND SIGNALS

NOT FOR CONSTRUCTION

KEY PLAN

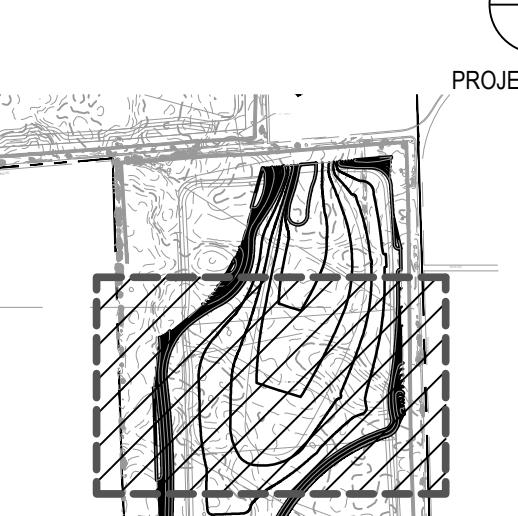

PROJECT NOR

DRAWING TITLE
**SITE RECLAMATION PLANS
PHASE 7 AND 8 ENLARGED**

0' 50' 100' 200'

SCALE: 1" = 100'

SCALE

PROJECT NUMBER

CG107

DRAWING NUMBER

CG107

FILE: C:\Users\jhamilton\OneDrive - SmithGroup Companies Inc\SG Shortcuts\PRJ - 14324 - SmithGroup - SmithGroup-AA-CFG8B54\CAD\05 Civil\SHEETS\14324-CG103-109.dwg DATE: Nov, 14 2025 TIME: 11:24 am USER:jhamilton



SHEET NOTES

1. REFER TO SHEETS CG201-CG202 FOR NORTH AND SOUTH PROPERTY SECTION VIEWS

LEGEND

→ SLOPE DIRECTION

NORVELL

Owner:

**AMERICAN
AGGREGATES OF
MICHIGAN**


SMITHGROUP

201 DEPOT STREET
SECOND FLOOR
ANN ARBOR, MI 48104
734.662.4457
www.smithgroup.com

SEALS AND SIGNATURES

NOT FOR CONSTRUCTION


KEY PLAN

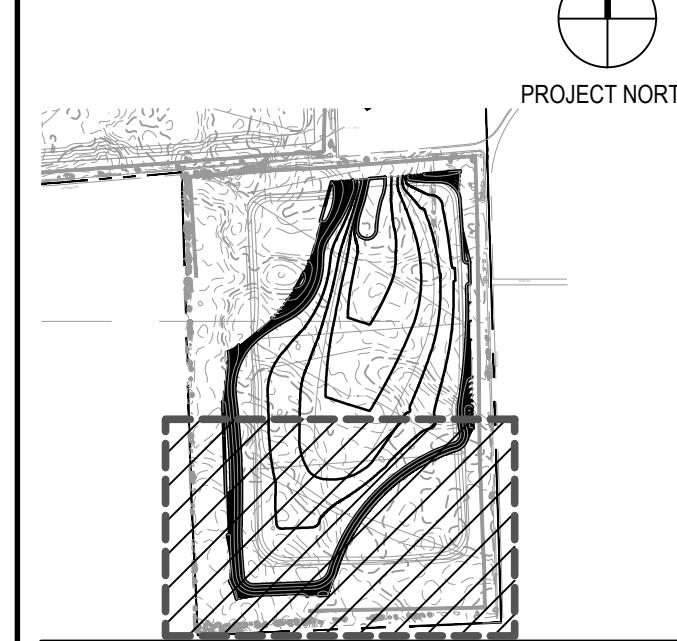

DRAWING TITLE

SITE RECLAMATION PLANS -


PHASE 9 AND 10 ENLARGED

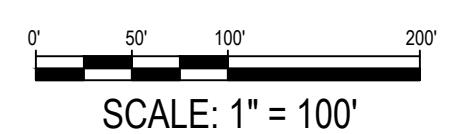

14324

CG108

DRAWING NUMBER

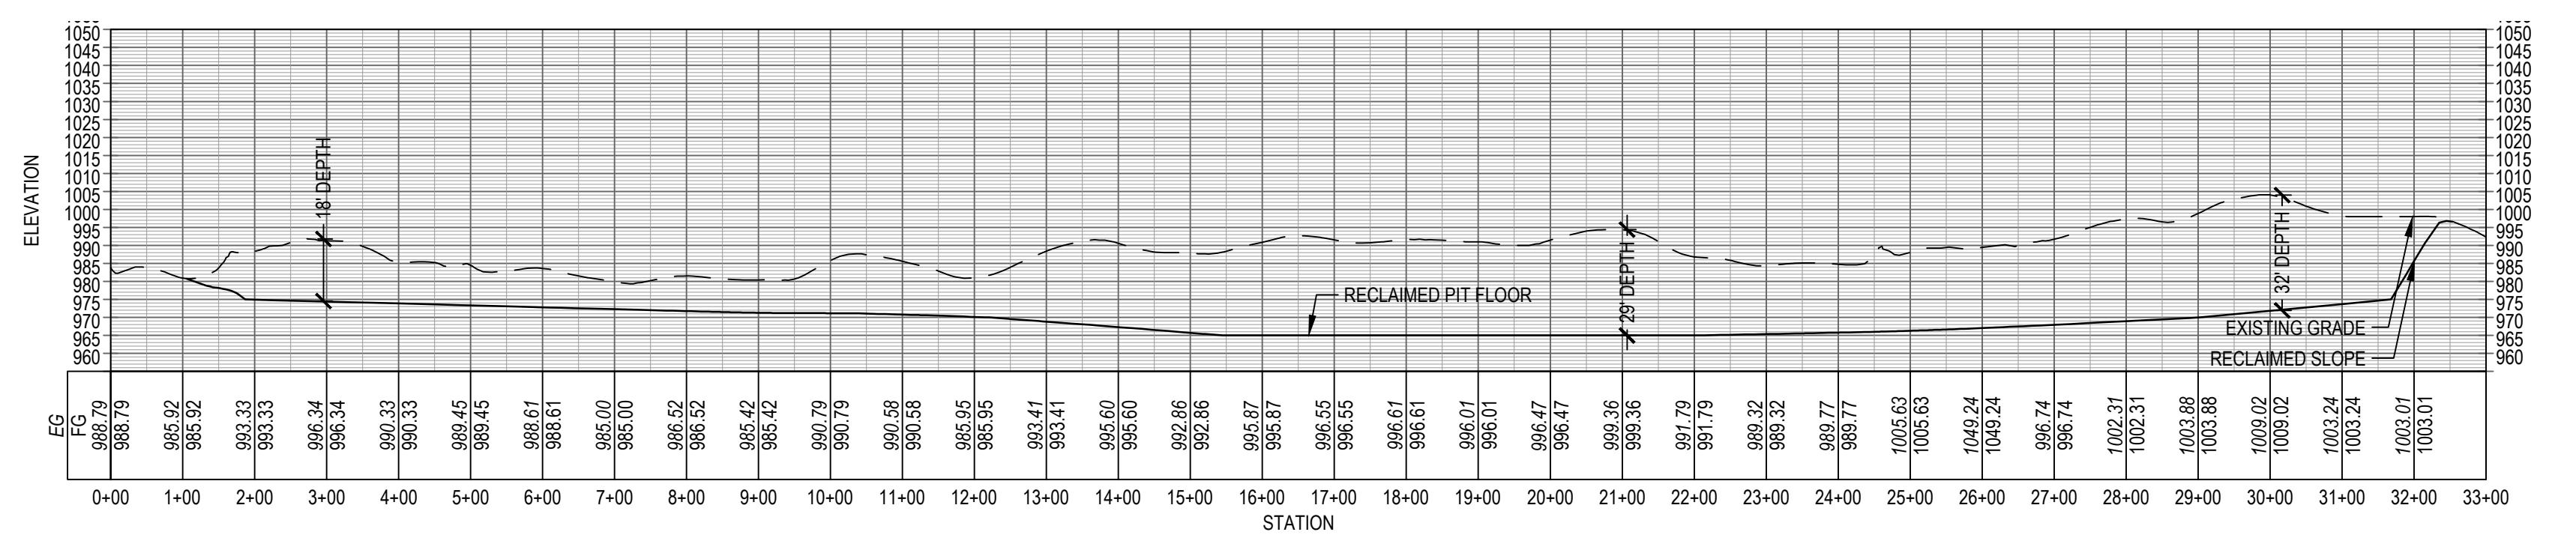

1 SECTION A-A' - LOOKING NORTH


SHEET NOTES

1. THE VERTICAL SCALE OF THE CROSS SECTIONS ARE EXAGGERATED TO BETTER ILLUSTRATE VIEW LINES
2. REFER TO SITE RECLAMATION PLANS FOR LOCATIONS WHERE CROSS SECTIONS ARE TAKEN

NORVELL

Owner


AMERICAN AGGREGATES OF MICHIGAN

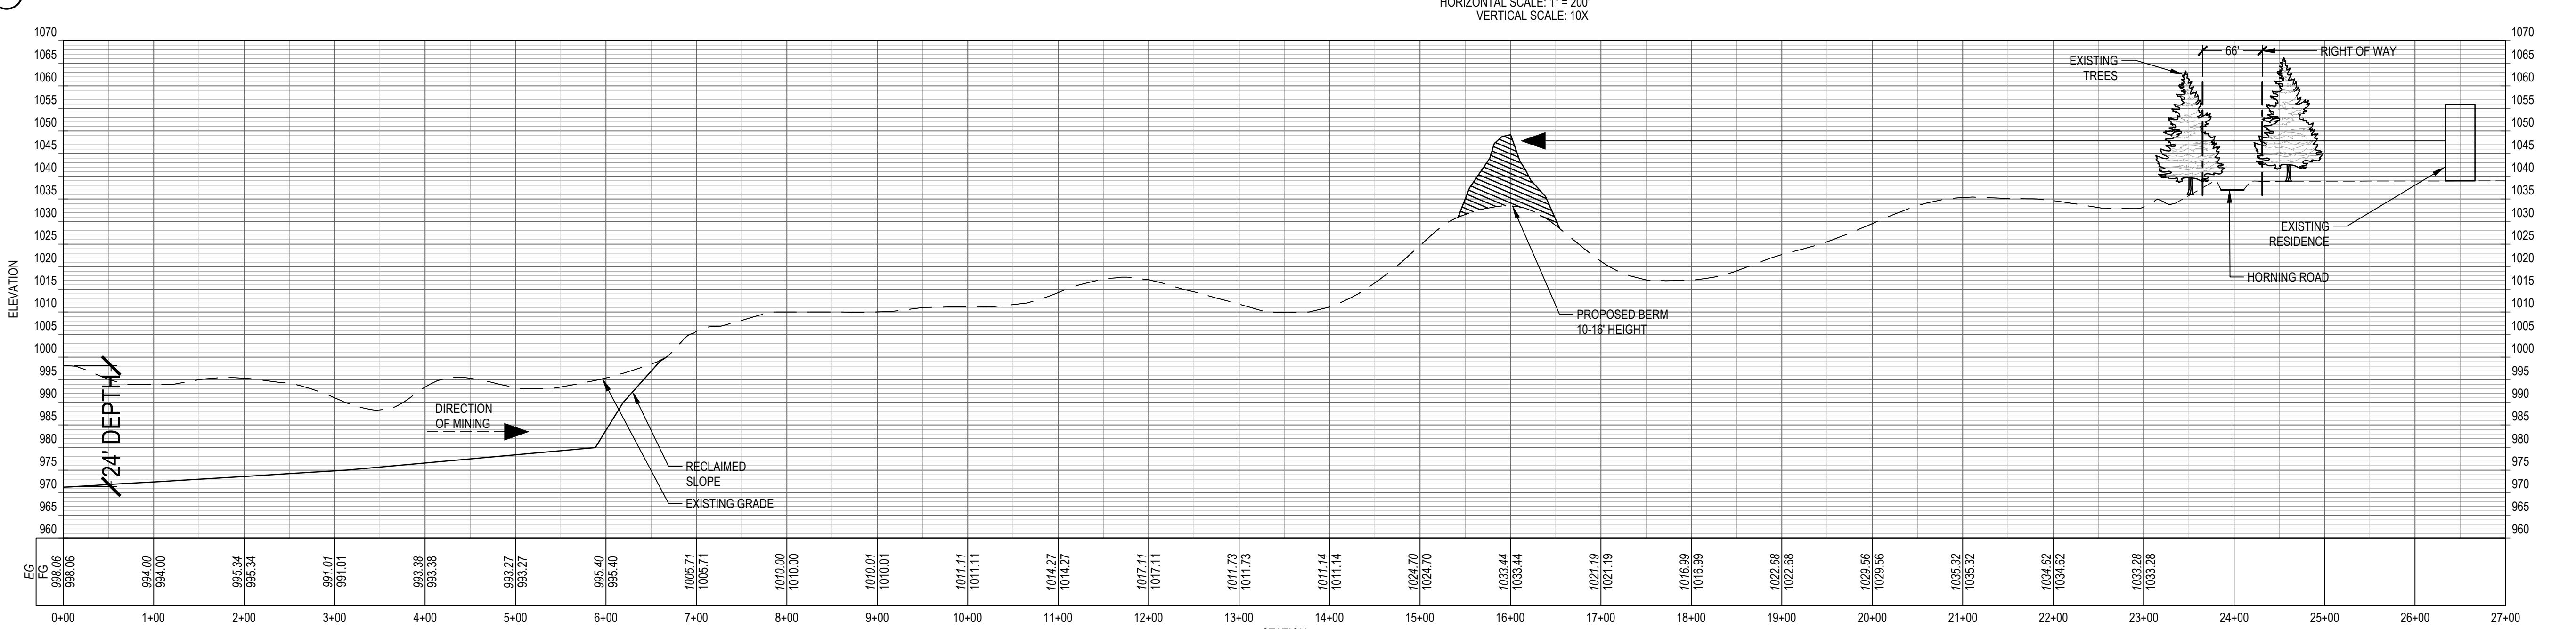

2 SECTION B-B' - LOOKING SOUTHEAST

SEALS AND SIGNATURES


NOT FOR CONSTRUCTION

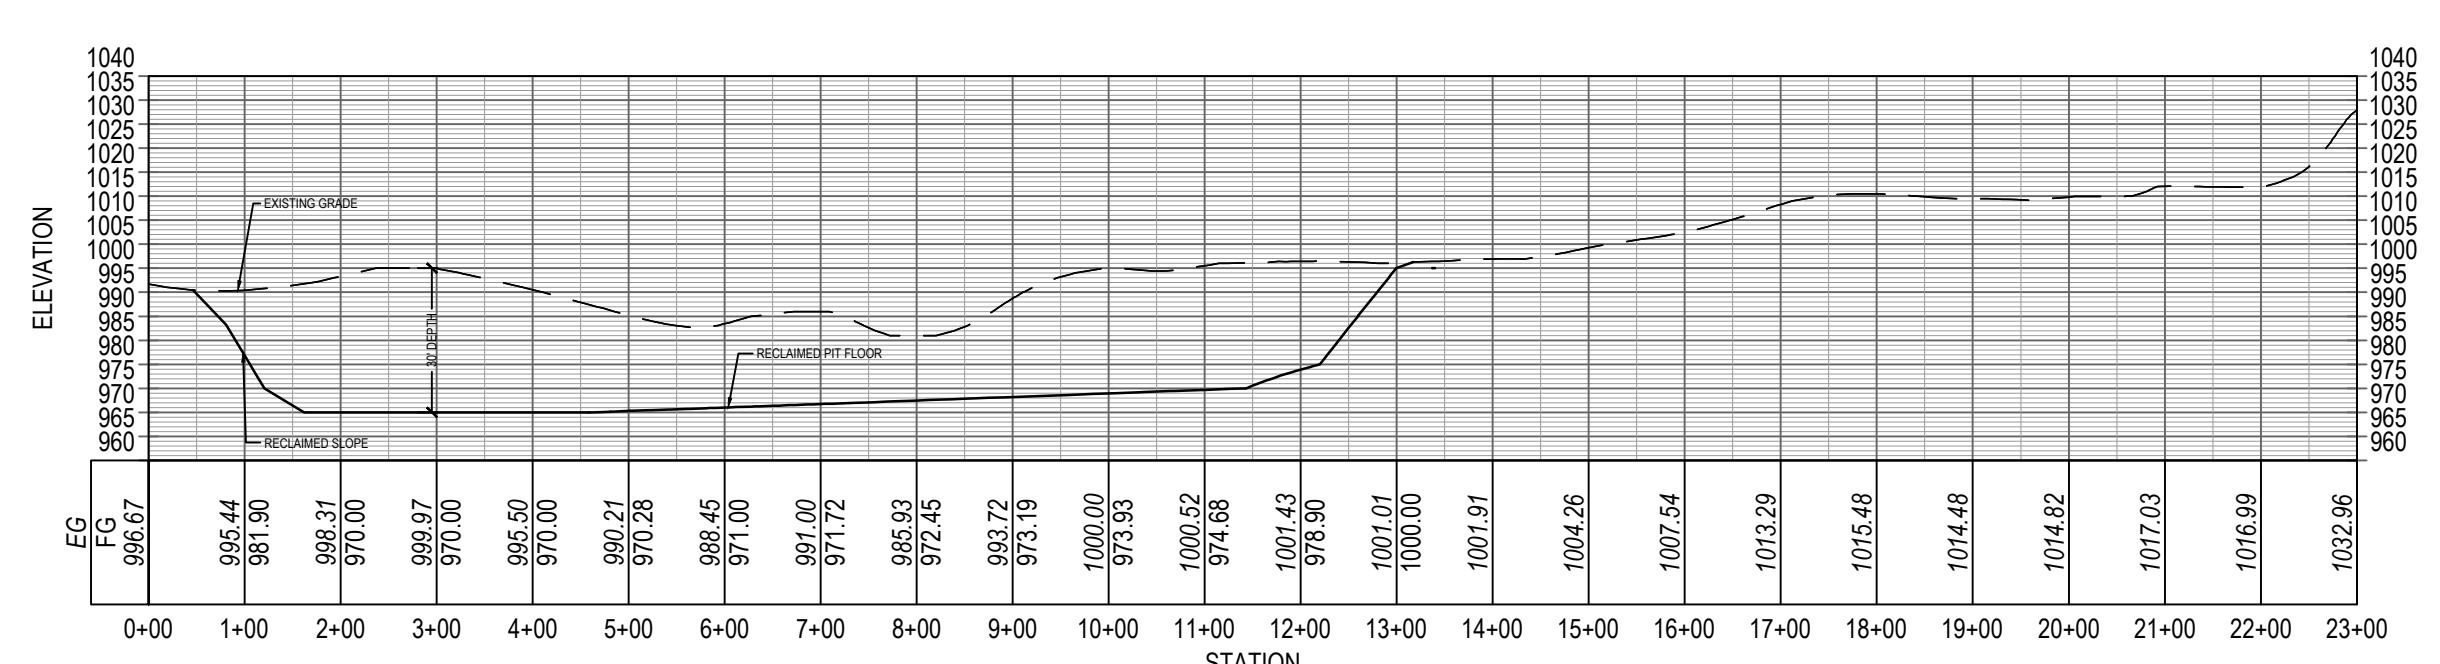

3 SECTION C-C' - LOOKING EAST

HORIZONTAL SCALE: 1" = 200
VERTICAL SCALE: 10X

KEY P

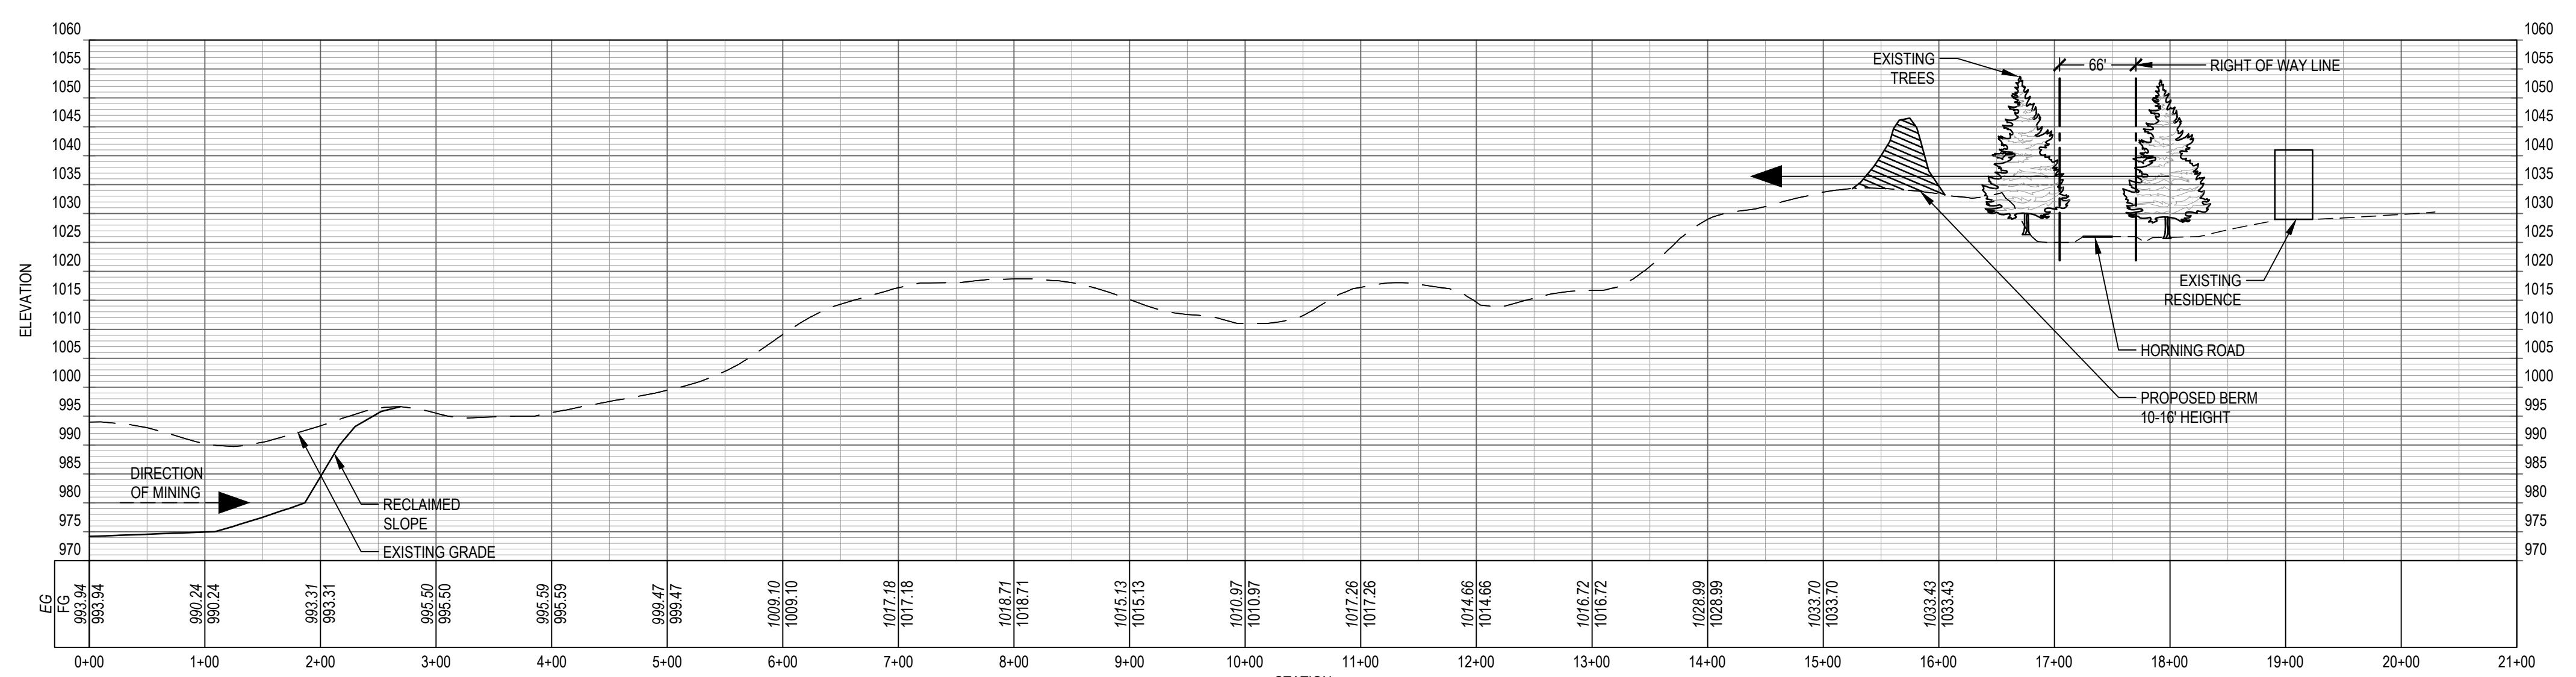

1 SECTION D-D' - LOOKING EAST

SCALE: 1"=100'
VERTICAL SCALE: 5X

DRAWING TITLE

SITE RECLAMATION SECTIONS - NOTH

SCALE: AS NOTED

SCALE: AS NOTED

1432

PROJECT NUMBER

NUMBER

DRAWING NUMBER

Owner:
AMERICAN
AGGREGATES OF
MICHIGAN

SMITHGROUP

201 DEPOT STREET
SECOND FLOOR
ANN ARBOR, MI 48104
734.662.4457
www.smithgroup.com

ISSUED FOR REV DATE

SEALS AND SIGNATURES

KEY PLAN

DRAWING TITLE
SITE RECLAMATION
SECTIONS - SOUTH

SCALE: AS NOTED

SCALE

14324


PROJECT NUMBER

CG202


DRAWING NUMBER

SHEET NOTES


1. THE VERTICAL SCALE OF THE CROSS SECTIONS ARE EXAGGERATED TO BETTER ILLUSTRATE VIEW LINES
2. REFER TO SITE RECLAMATION PLANS FOR LOCATIONS WHERE CROSS SECTIONS ARE TAKEN

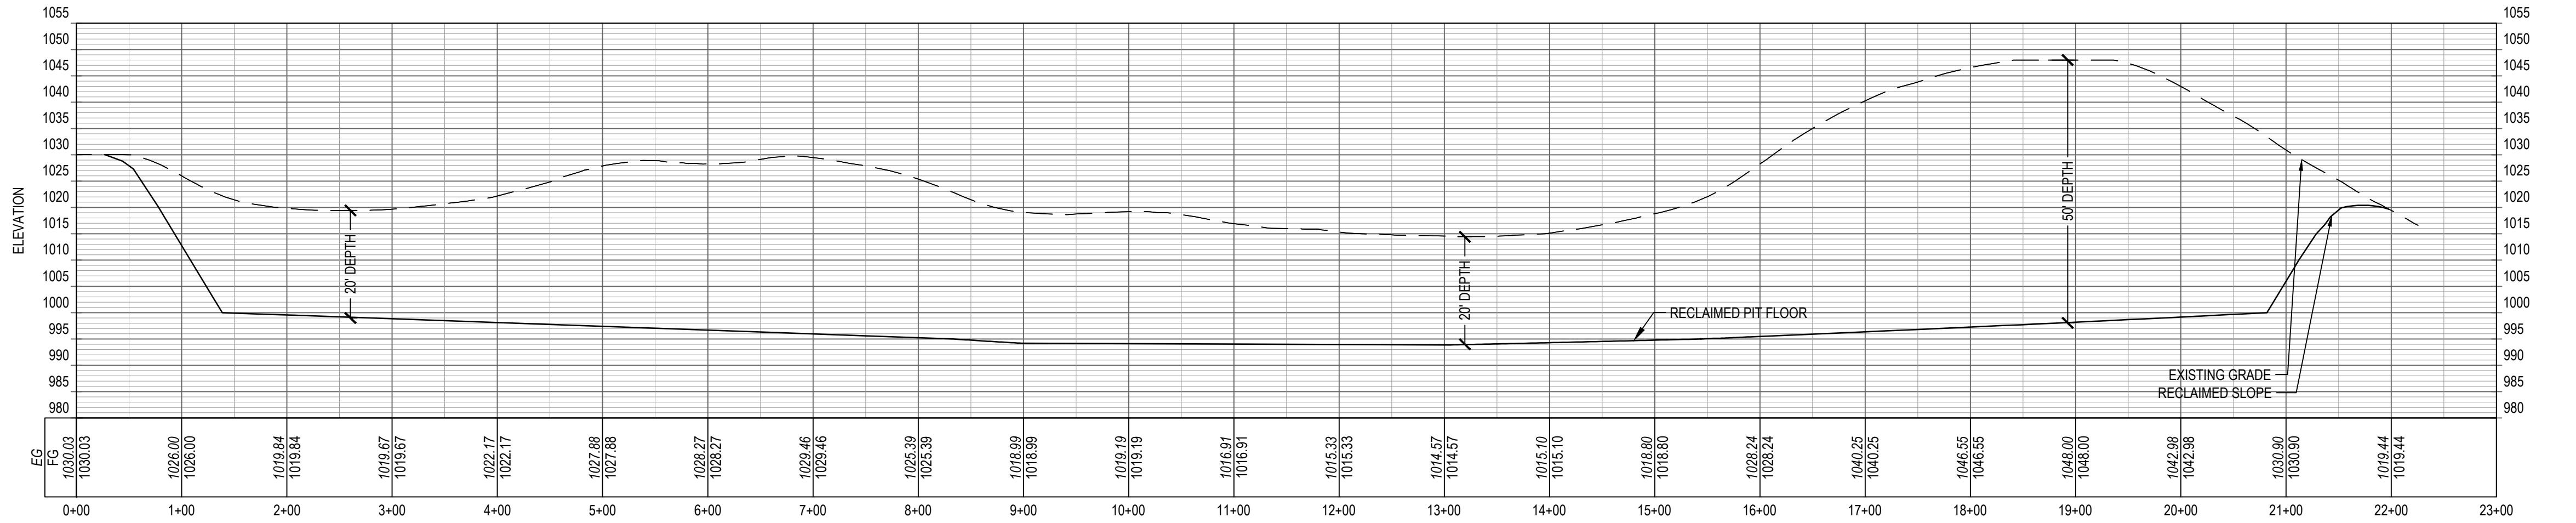

1 SECTION E-E' - LOOKING NORTH

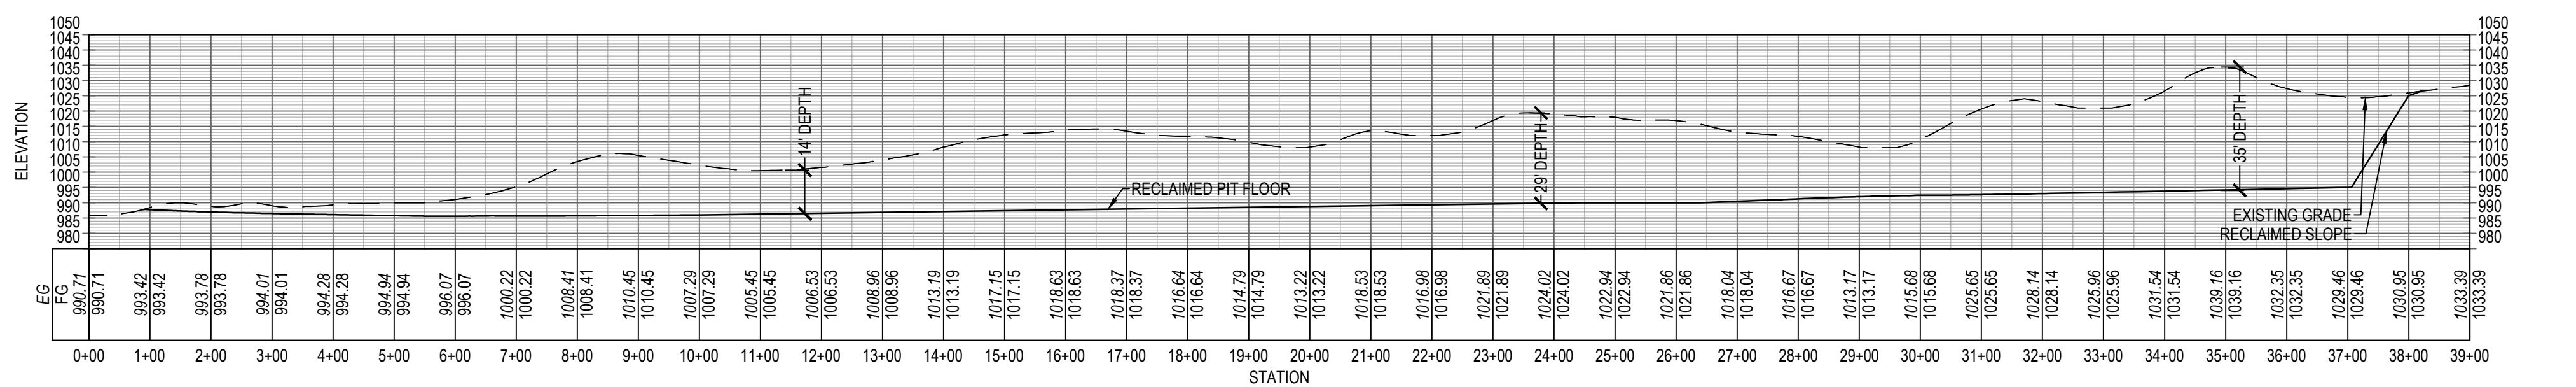SCALE: 1=200
VERTICAL SCALE: 10X

2 SECTION F-F' - LOOKING EAST

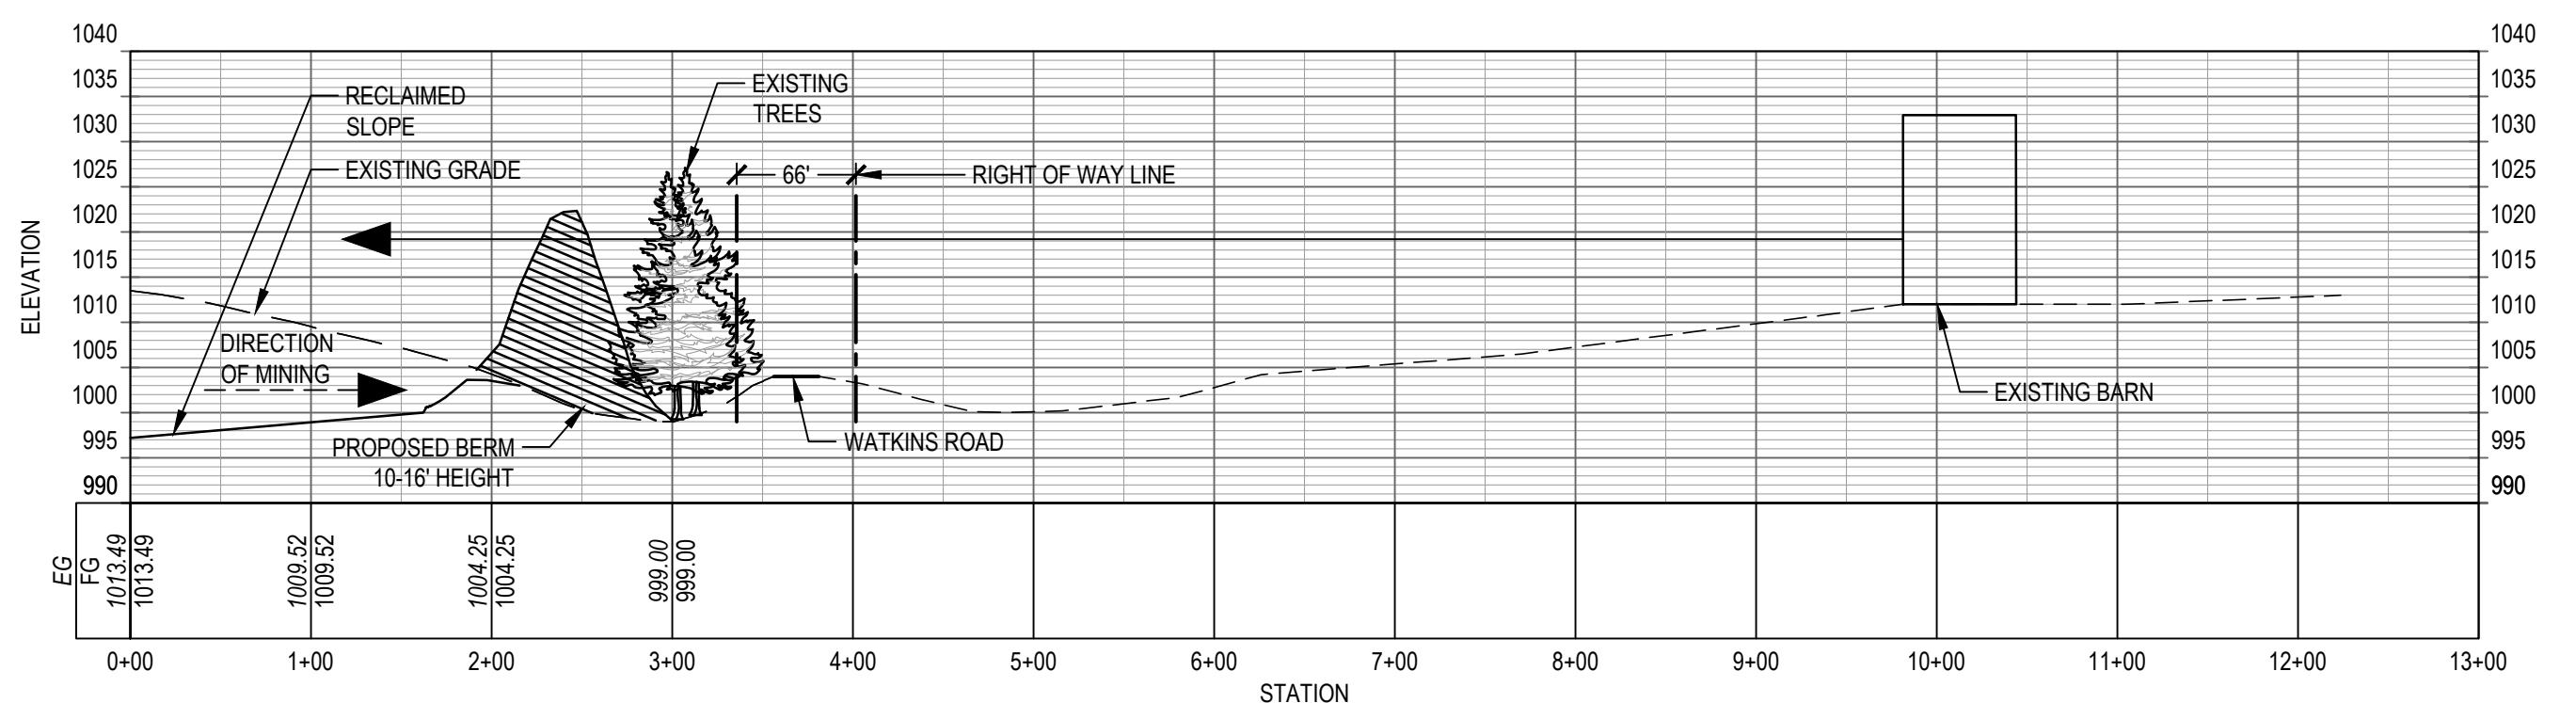SCALE: 1=200
VERTICAL SCALE: 10X

3 SECTION G-G' - LOOKING NORTH

SCALE: 1=100
VERTICAL SCALE: 5X

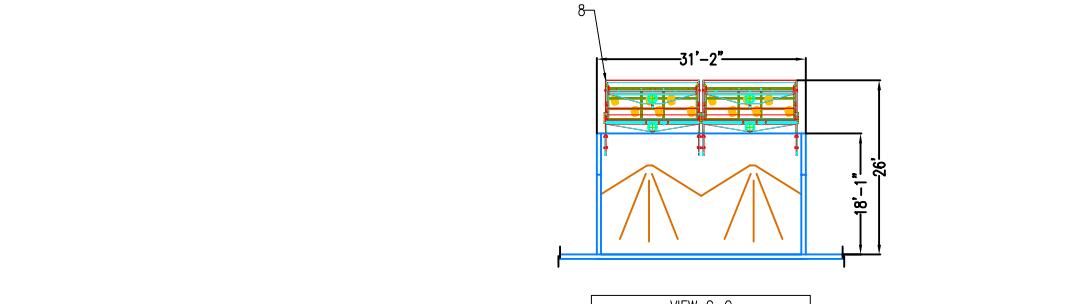
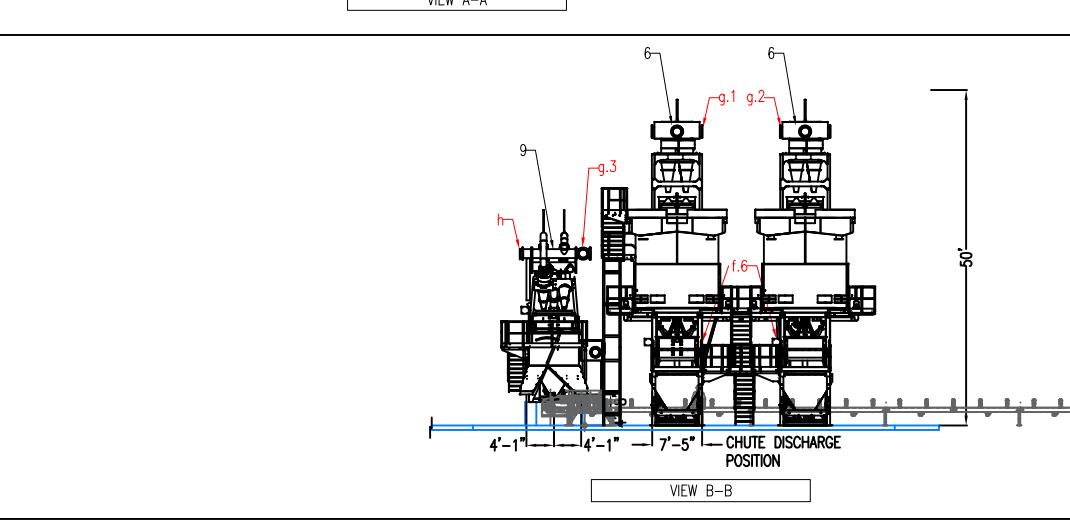
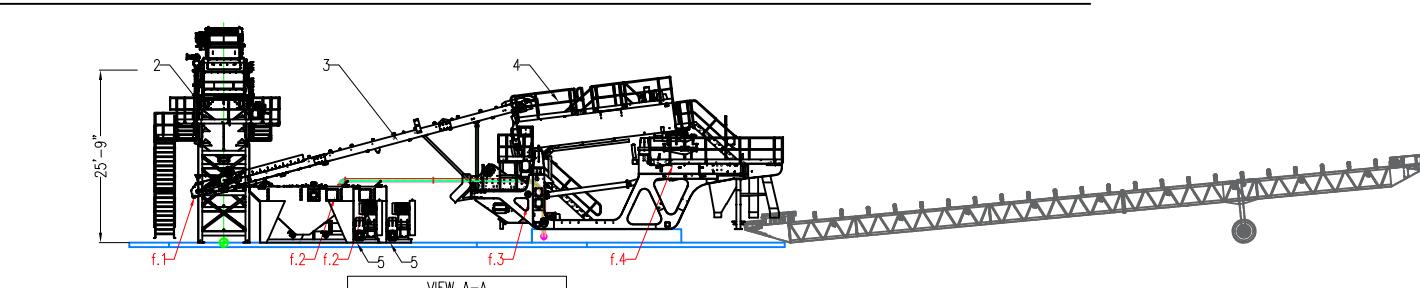
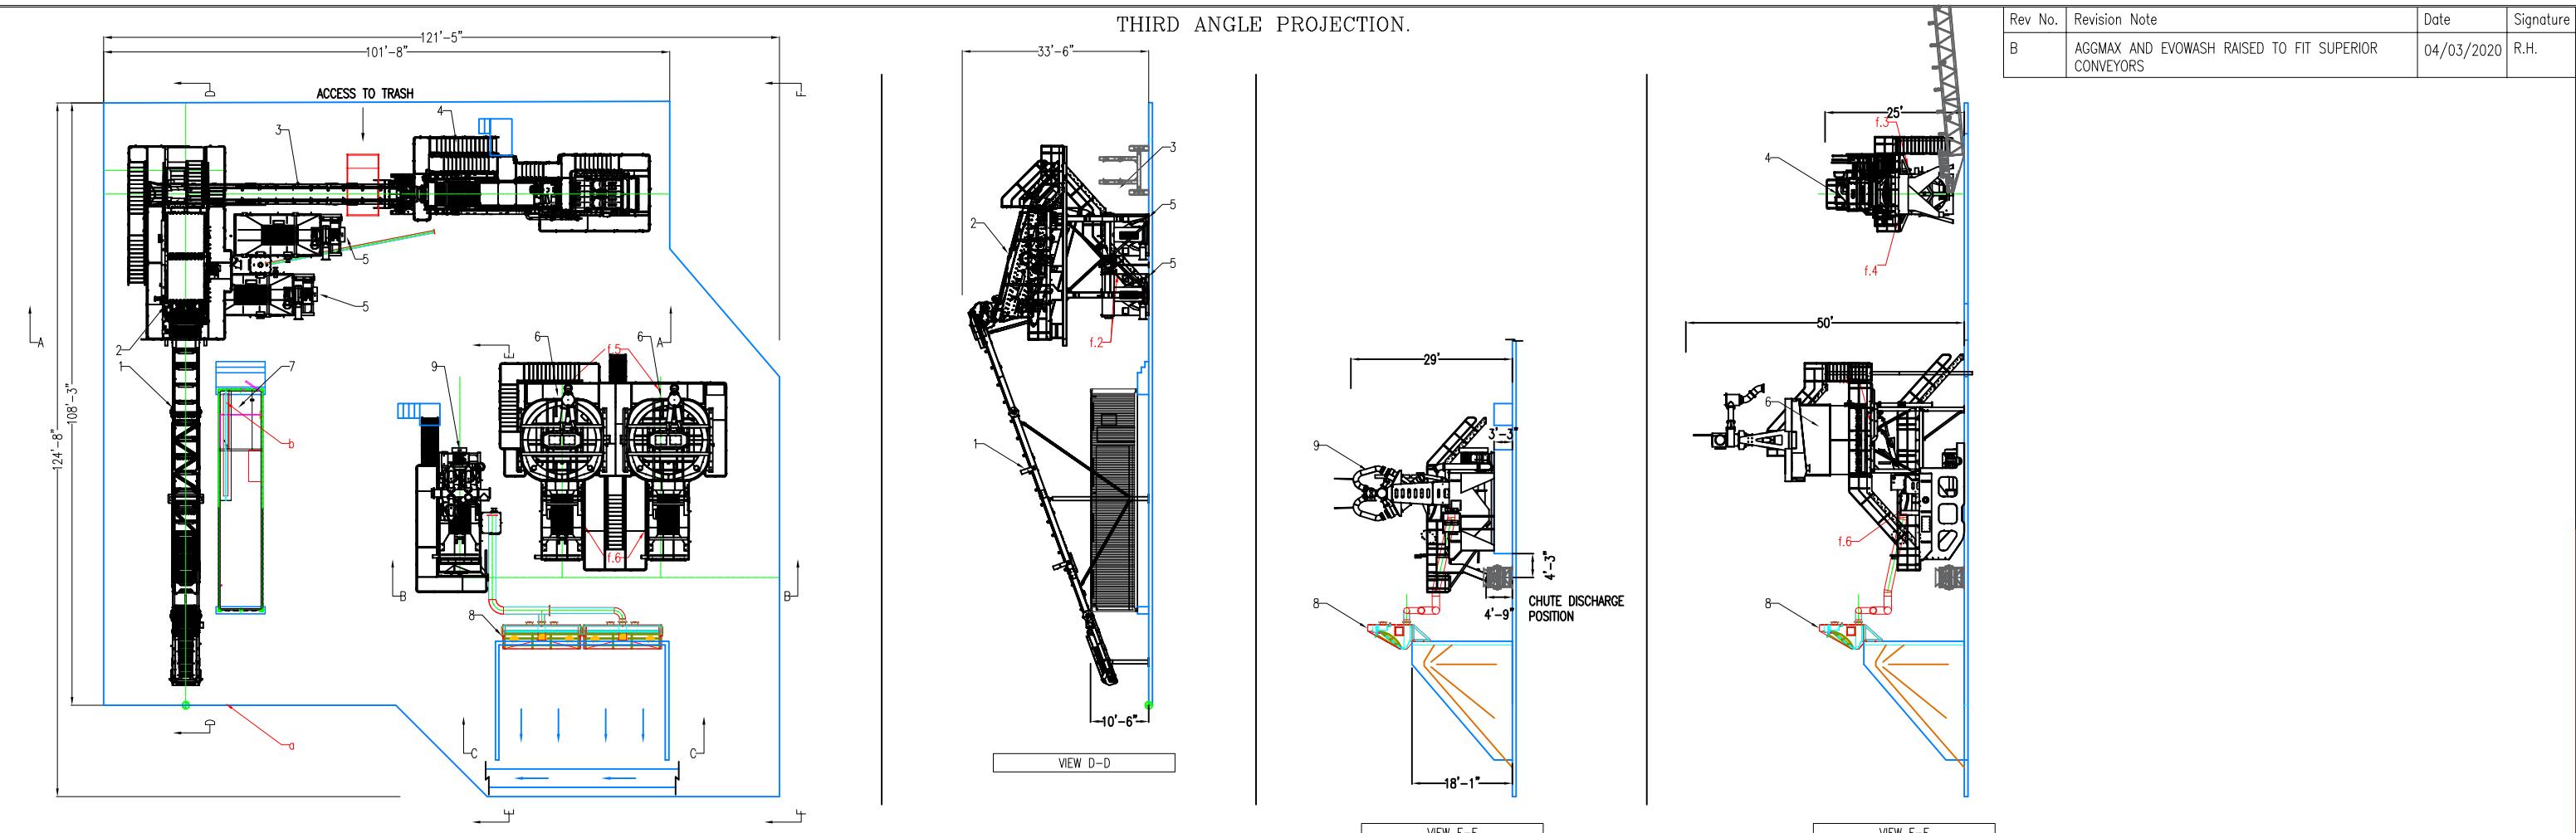


EXHIBIT 2 SITE PLAN SUPPLEMENTAL PAGES
PROCESSING PLANT PLAN AND ELEVATIONS

Item	Qty	Name, Designation, Material, etc.	Reference
1	1	M2110 FEED CONVEYOR	CDE SUPPLY
2	1	P3-108 RINSE SCREEN ASSEMBLY	CDE SUPPLY
3	1	M1565 AGGMAX FEED CONVEYOR	CDE SUPPLY
4	1	AGGMAX 83R	CDE SUPPLY
5	2	CDE A-SERIES SUMP AND PUMP	CDE SUPPLY
6	2	CFCU 300 C/W D1-65 DEWATERING SCREEN	CDE SUPPLY
7	1	40ft CONTROL CABIN	CDE SUPPLY
8	1	26ft SIEVE BEND ASSEMBLY	CDE SUPPLY
9	1	EVOWASH 201	CDE SUPPLY

Cookstown, Co. Tyrone
Northern Ireland

CDE
A NEW WORLD OF RESOURCE

T:+44 288 676 7900
info@cdegloba.com
www.cdegloba.com

PROJECT: IP128 - CDE PLANT LAYOUT | CLIENT: Edw. C. Levy Co.

DRN BY: R.HARKIN | Date: 4-Mar-20 | SCALE: N/A | SHEET 1 OF 1

APP BY: C.HEGARTY | Date: 4-Mar-20 | DRAWING No: IP128-LAYOUT-01B

Copyright notification:
This drawing was prepared by the staff of CDE global limited and the copyright in the drawing [and the Unregistered Design Right in the designs of the article depicted] belong to the company. All rights conferred by the law including rights under international copyright conventions are reserved to the Company. The drawing may also incorporate information which is confidential to the Company. Reproduction of the drawing and the design depicted in the drawing must not be undertaken without the prior written consent of the Company. Similarly the information contained in the drawing must not be disseminated without the prior written consent of the Company.
©2013, CDE Global Limited.

